




#	ISSUED FOR	DATE
01	ISSUED FOR CLIENT REVIEW	2022.02.17
02	ISSUED FOR SPA	2022.02.18

PROJECT:  
**WALKERTON 4 STOREY APARTMENT**  
 ADDRESS  
 WALKERTON, ON

CLIENT:  
**THE WEST WOOD ESTATE INC.**

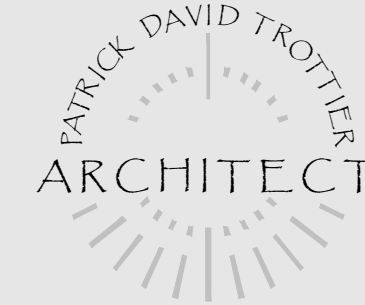


**PRELIMINARY FOR  
 SPA ONLY**

DRAWING DESCRIPTION  
**RENDERINGS**

PROJECT #XX-XX  
 SBM-21-4221  
 SCALE: AS INDICATED  
 REVIEWED: PDTA  
 DRAWN: BGC

**A0.0**



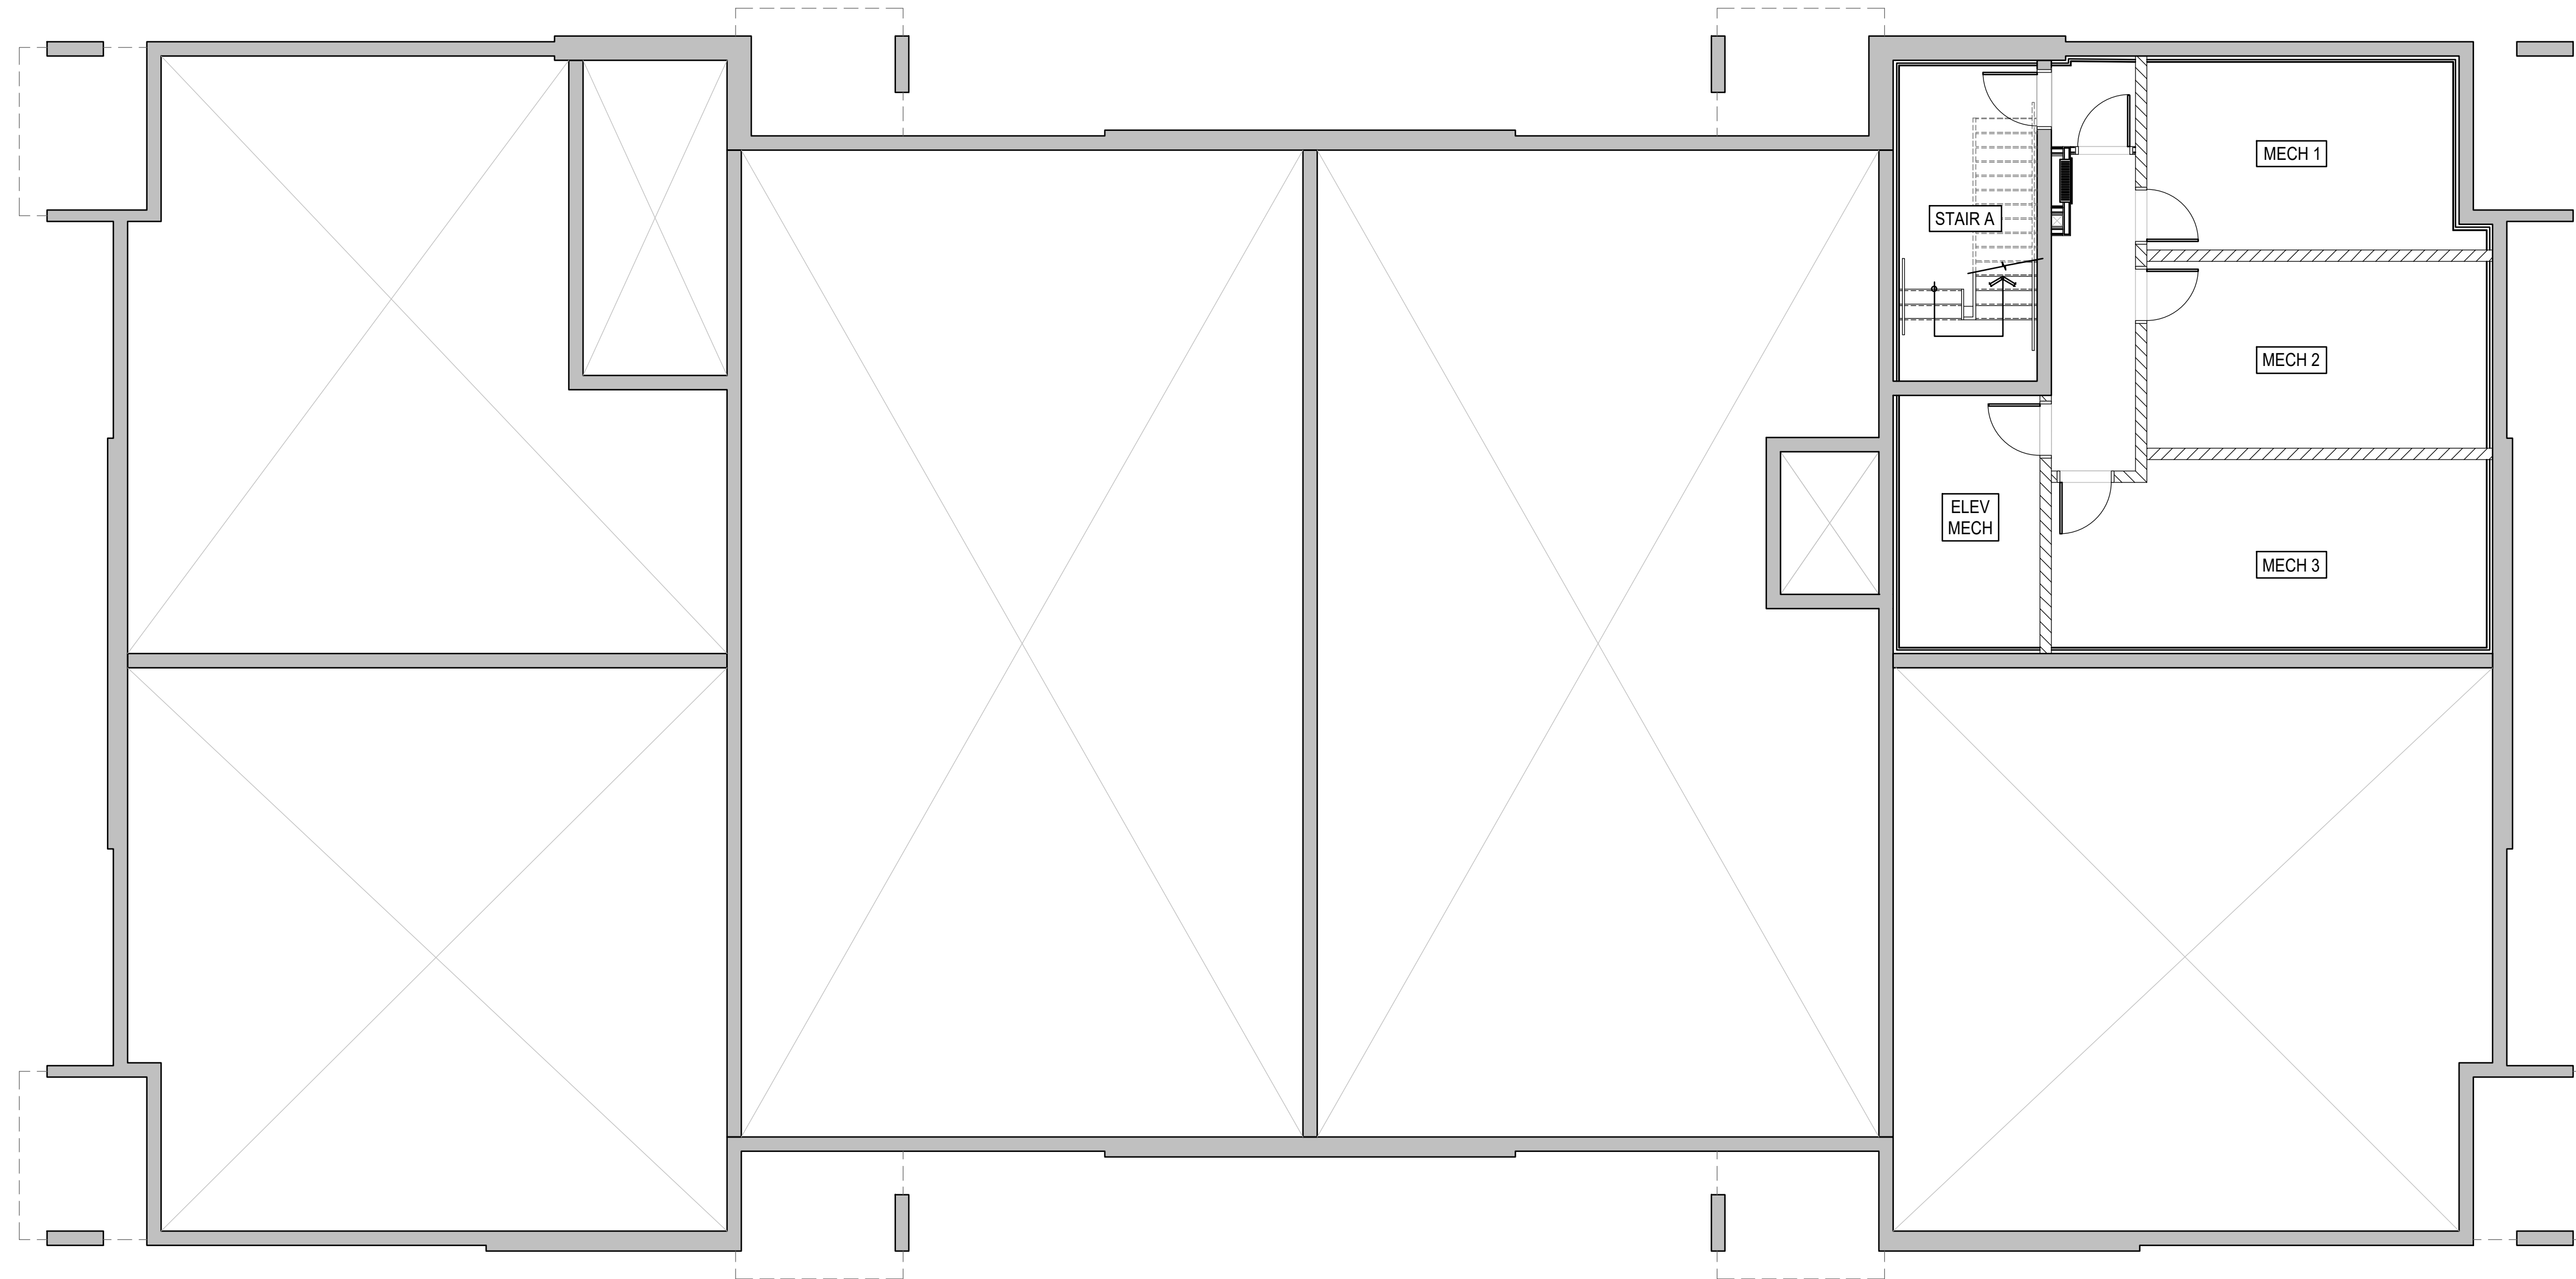


***BASEMENT FLOOR PLAN***  
SCALE = 1:75

#	ISSUED FOR	DATE
01	ISSUED FOR CLIENT REVIEW	2022.02.17
02	ISSUED FOR SPA	2022.02.18

PROJECT:  
**WALKERTON 4 STOREY APARTMENT**  
ADDRESS  
**WALKERTON, ON**

CLIENT:  
**THE WEST WOOD ESTATE INC.**

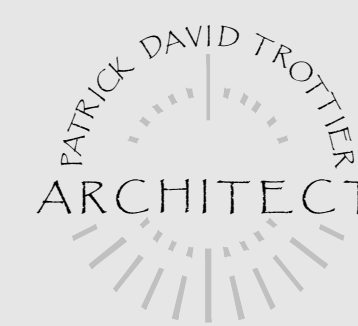


**PRELIMINARY FOR  
SPA ONLY**

DRAWING DESCRIPTION  
**BASEMENT FLOOR PLAN**

PROJECT #XX-XX  
SBM-21-4221  
SCALE: AS INDICATED  
REVIEWED: PDTA  
DRAWN: BGC

**A1.0**

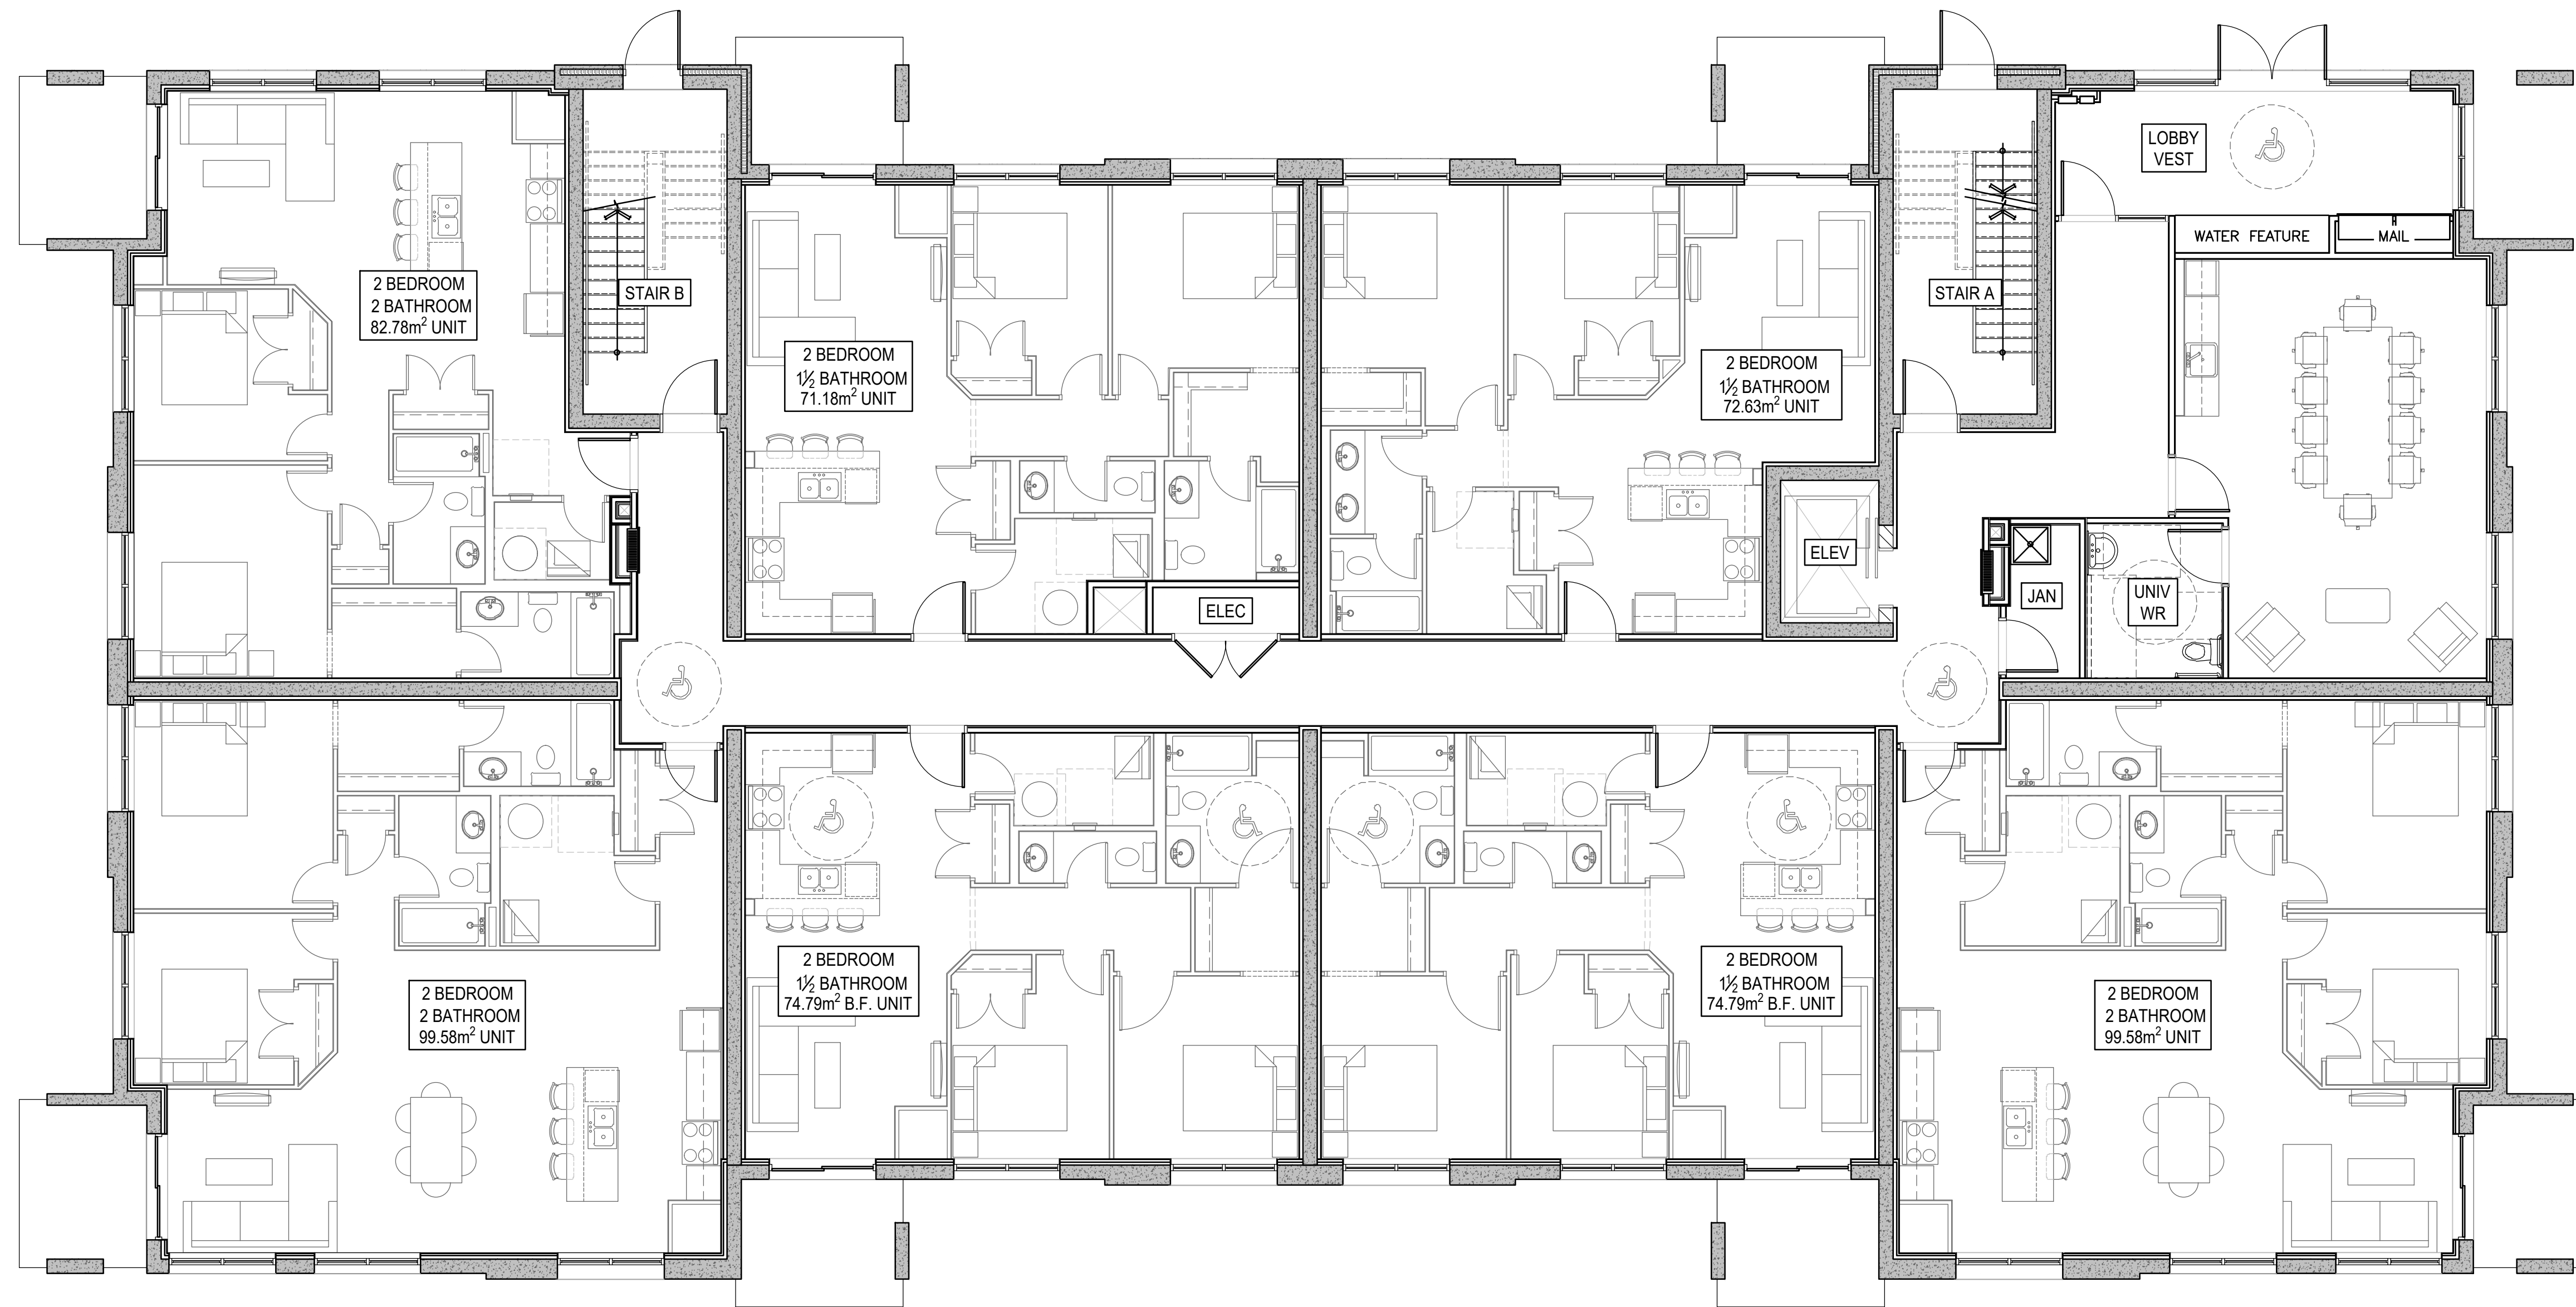


**GROUND FLOOR PLAN**  
SCALE = 1:75

#	ISSUED FOR	DATE
01	ISSUED FOR CLIENT REVIEW	2022.02.17
02	ISSUED FOR SPA	2022.02.18


PROJECT:  
WALKERTON 4 STOREY APARTMENT  
ADDRESS  
WALKERTON, ON

CLIENT:  
THE WEST WOOD ESTATE INC.

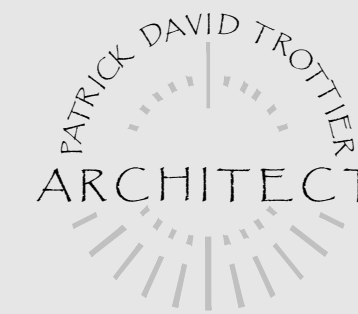

PRELIMINARY FOR  
SPA ONLY

DRAWING DESCRIPTION  
GROUND FLOOR PLAN

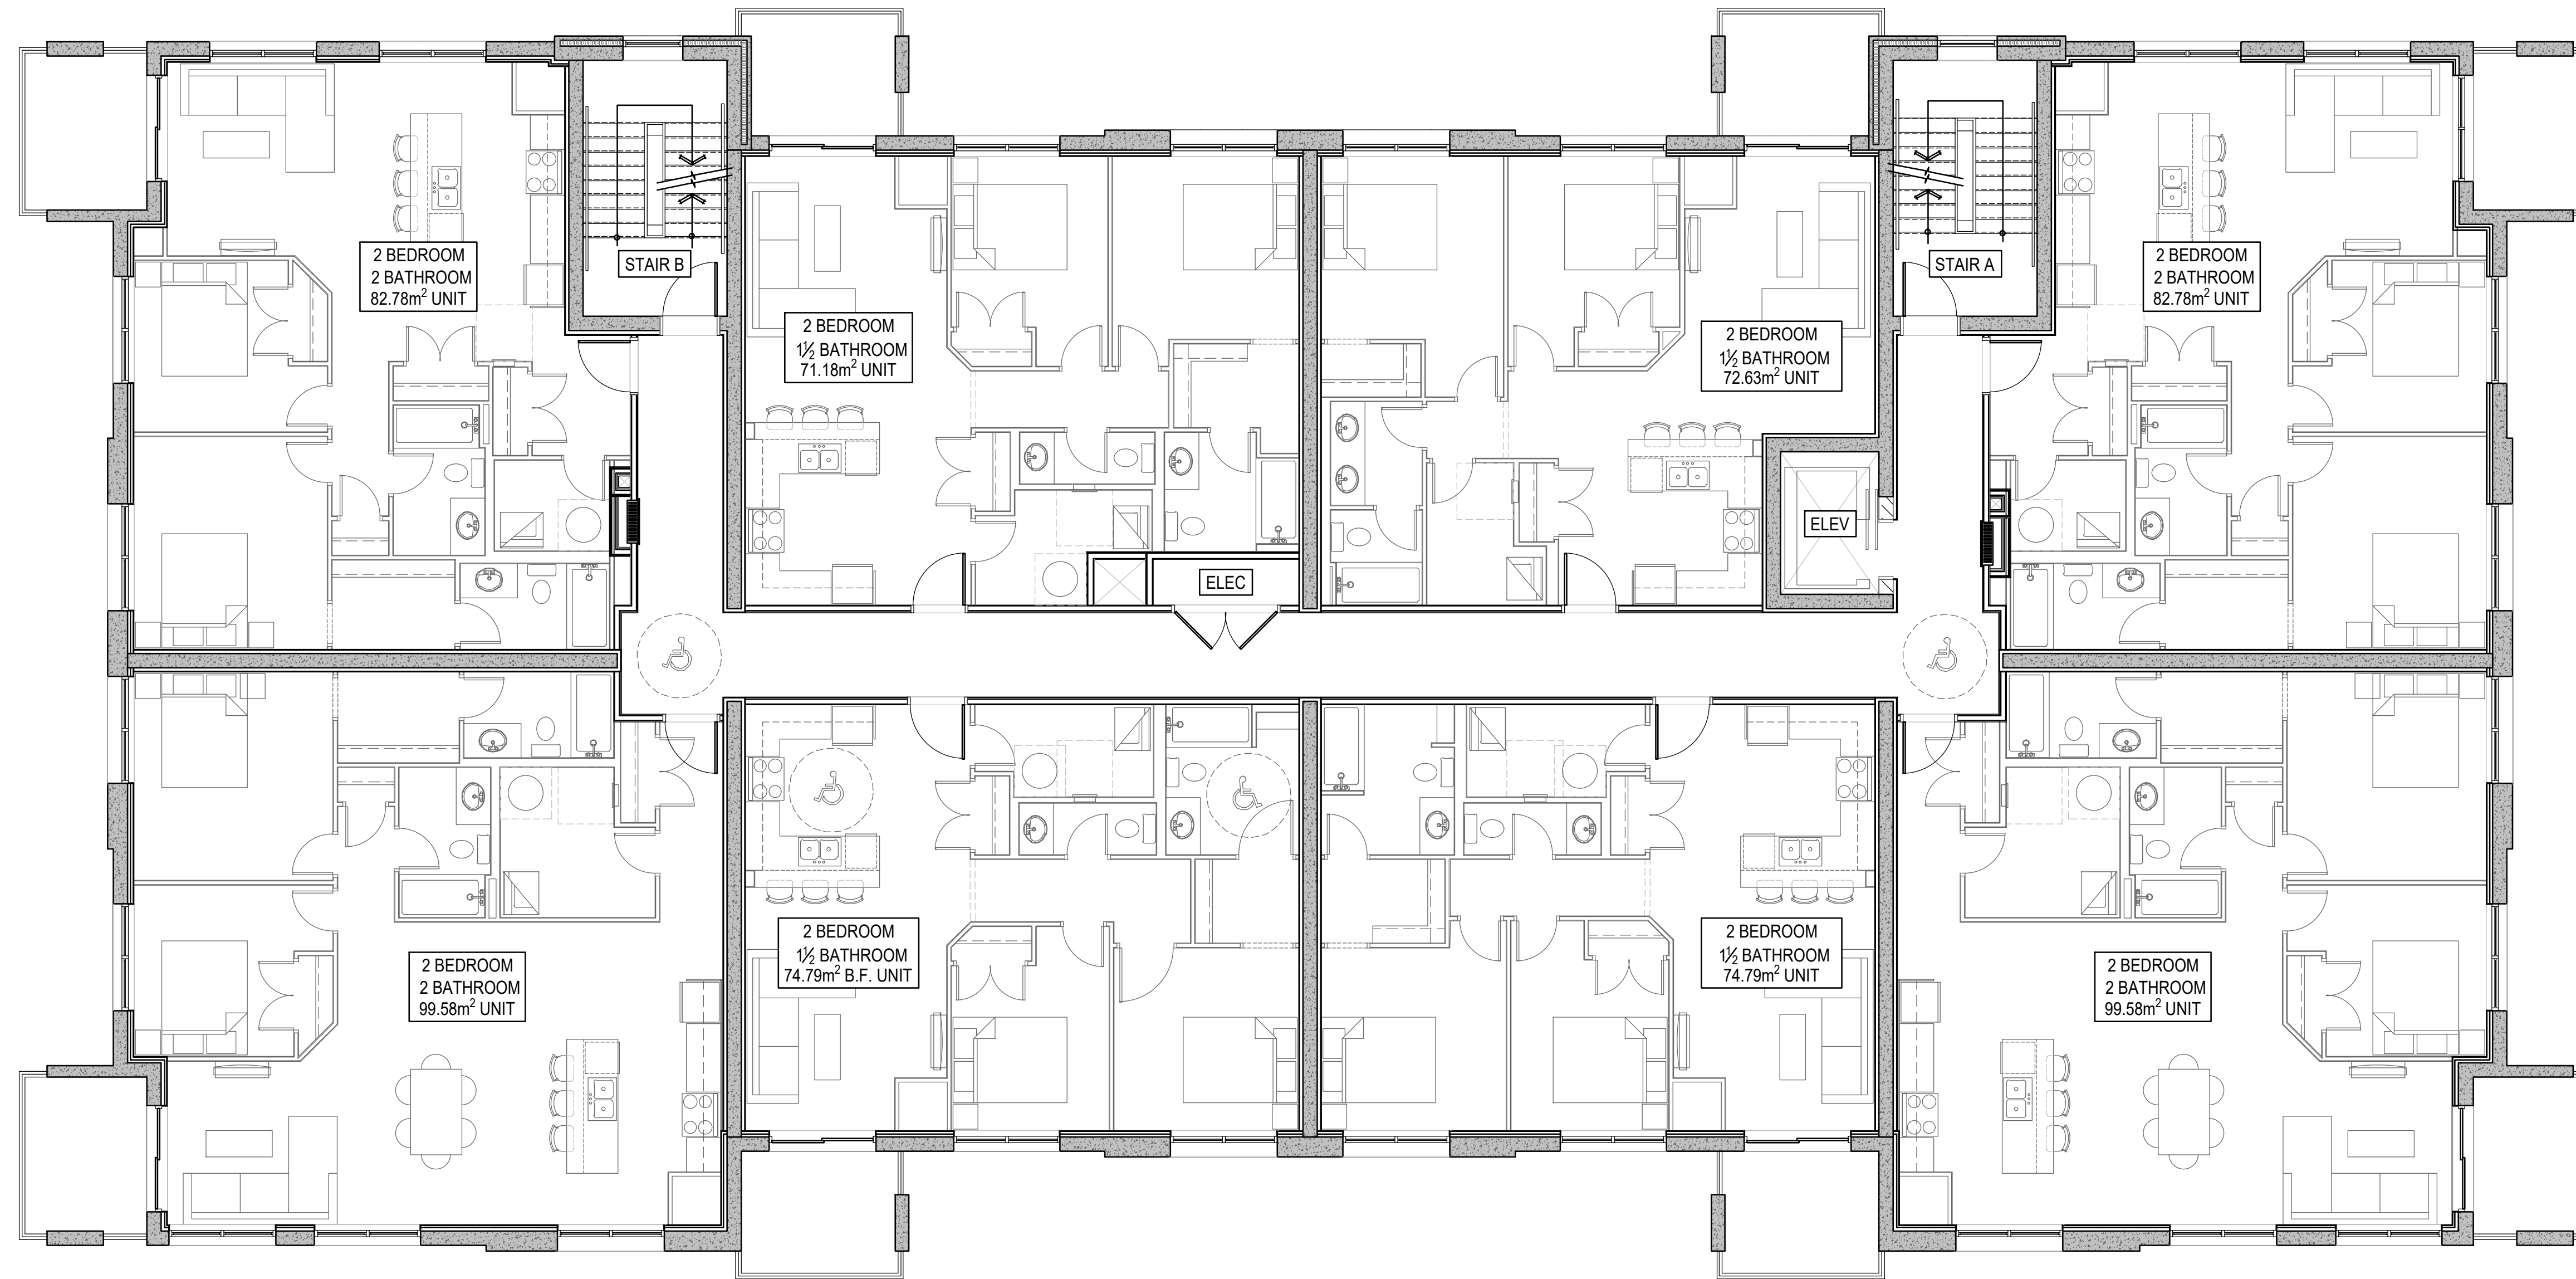


**2ND-4TH FLOOR PLAN**  
SCALE = 1:75

#	ISSUED FOR	DATE
01	ISSUED FOR CLIENT REVIEW	2022.02.17
02	ISSUED FOR SPA	2022.02.18


PROJECT:  
WALKERTON 4 STOREY APARTMENT  
ADDRESS  
WALKERTON, ON

CLIENT:  
THE WEST WOOD ESTATE INC.

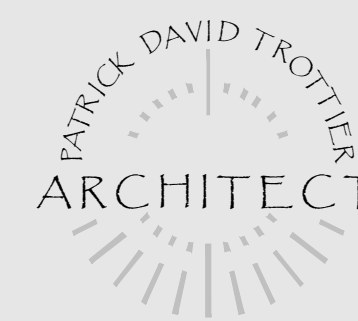

**PRELIMINARY FOR  
SPA ONLY**

DRAWING DESCRIPTION  
2ND-4TH FLOOR PLAN

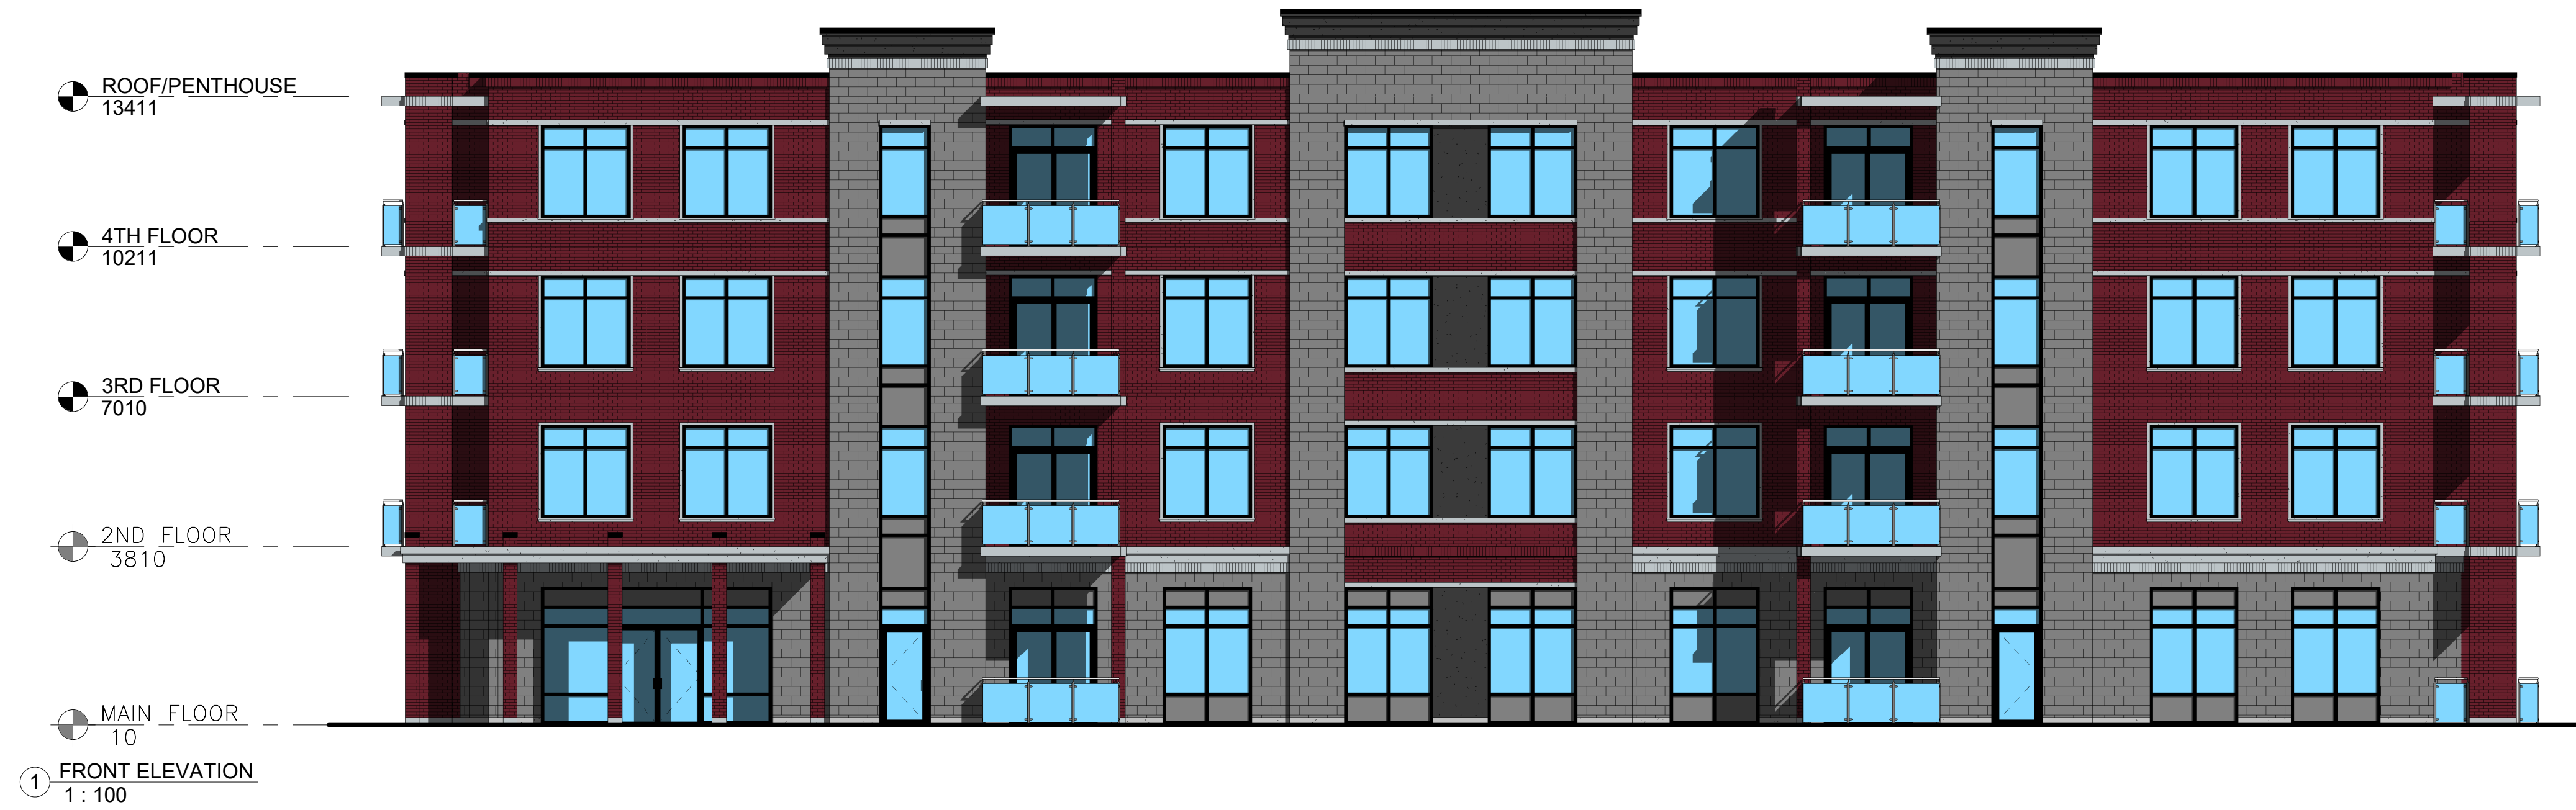


MATERIAL LEGEND		
HATCH	DISCRIPTION	COLOUR
	PAINTED PRECAST STAMPED /w STACKED BOND PATTERN	COLOUR '1'
	PAINTED PRECAST STAMPED /w STACKED BOND PATTERN	COLOUR '1'
	PAINTED PRECAST STAMPED /w SOLDIER COURSE STRIP	COLOUR '1'
	PAINTED PRECAST STAMPED /w SOLDIER COURSE STRIP	COLOUR '3'
	PAINTED PRECAST PANELS	COLOUR '3'
	PAINTED PRECAST PANELS	COLOUR '4'
	THERMALLY BROKEN ALUM. WINDOW c/w CLEAR INSUALTED SEALED DBL GLAZING	N/A
	THERMALLY BROKEN ALUM. WINDOW c/w SPANDREL PANEL	MATCH GLAZING

#	ISSUED FOR	DATE
01	ISSUED FOR CLIENT REVIEW	2022.02.17
02	ISSUED FOR SPA	2022.02.18

PROJECT:  
**WALKERTON 4 STOREY APARTMENT**  
 ADDRESS  
 WALKERTON, ON

CLIENT:  
**THE WEST WOOD ESTATE INC.**

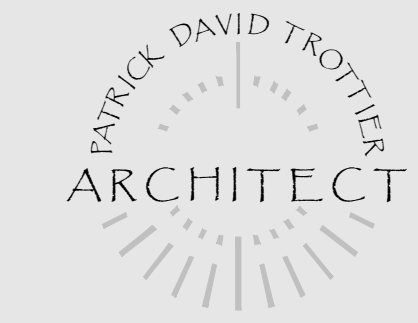

**PRELIMINARY FOR  
 SPA ONLY**

DRAWING DESCRIPTION  
**BUILDING ELEVATIONS**

PROJECT #XX-XX  
 584-21-4221  
 SCALE: AS INDICATED  
 REVIEWED: PDTA  
 DRAWN: BGC  
**A2.0**  
 DWG #

DO NOT SCALE DRAWINGS. CONTRACTOR SHALL VERIFY ALL DIMENSIONS & REPORT DISCREPANCIES TO THE ARCHITECT PRIOR TO WORK. DRAWINGS REMAIN PROPERTY OF PDARCHITECT.

266 DUFFERIN AVE, BRANTFORD, ON N3T 4S2 (226) 208-1543c patrick@pdarch.co