



GFA = 1420sqft(Pavilion)  
**FLOOR PLAN(A)**  
Scale: 1/8"=1'-0"

NOTE: ENGINEERED ROOF TRUSS SYSTEM AS MANUF -PIERS/FTG, POSTS & BEAM SIZES as PLANNED

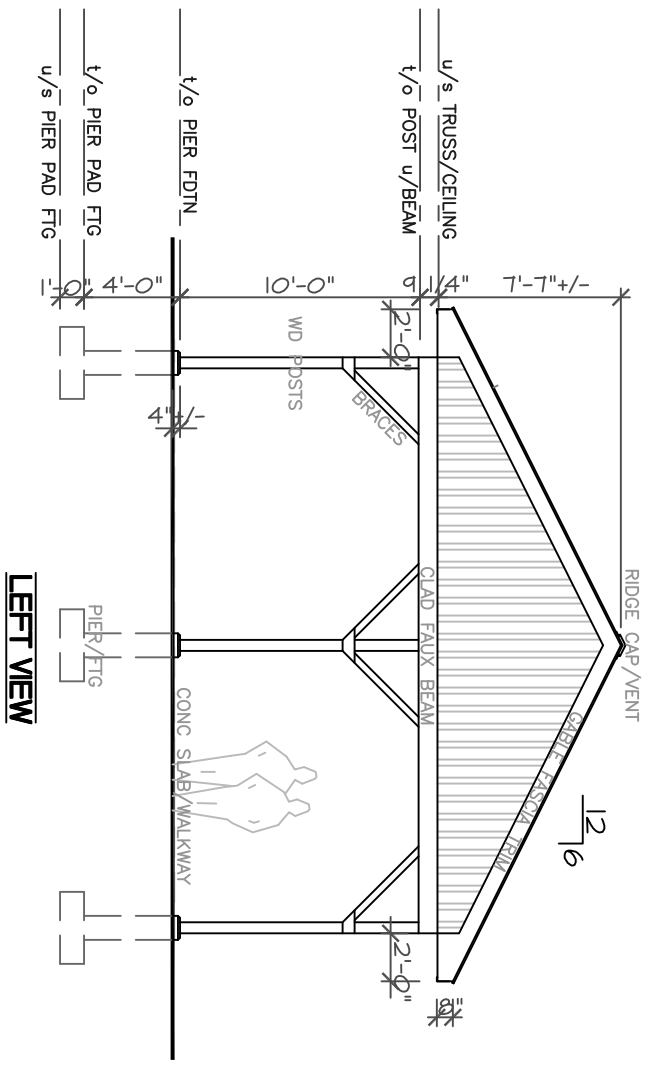


**LEFT VIEW**

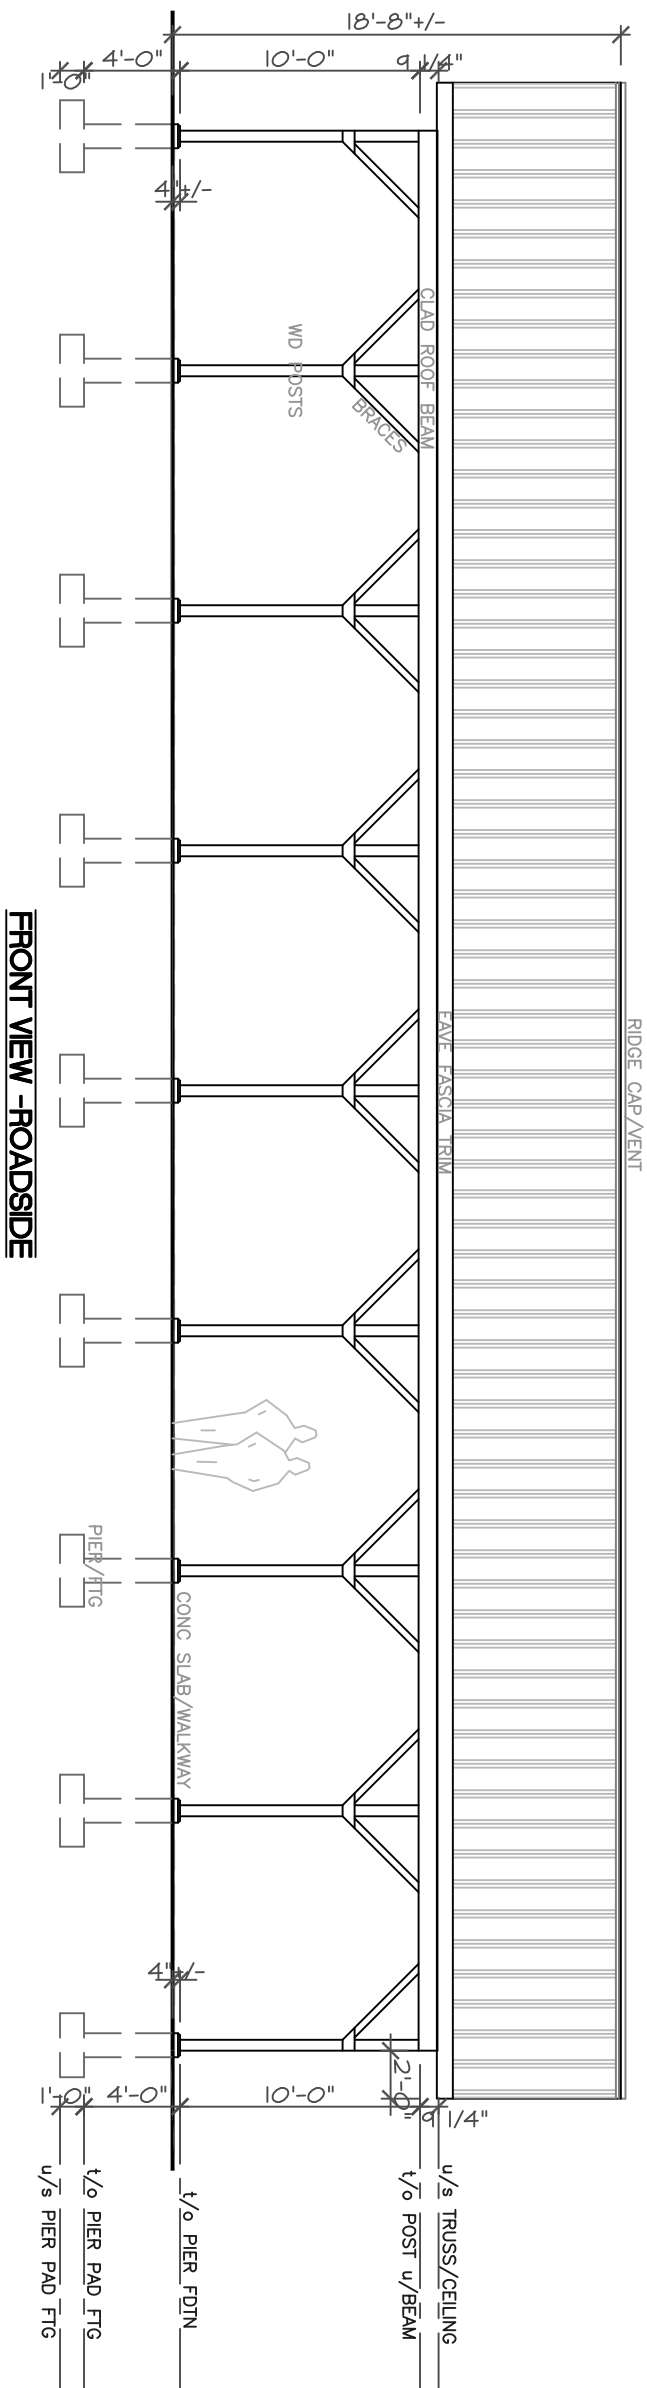


**FRONT VIEW -ROADSIDE**

**EXTERIOR ELEVATIONS(A)**  
Scale: 1/8"=1'-0"

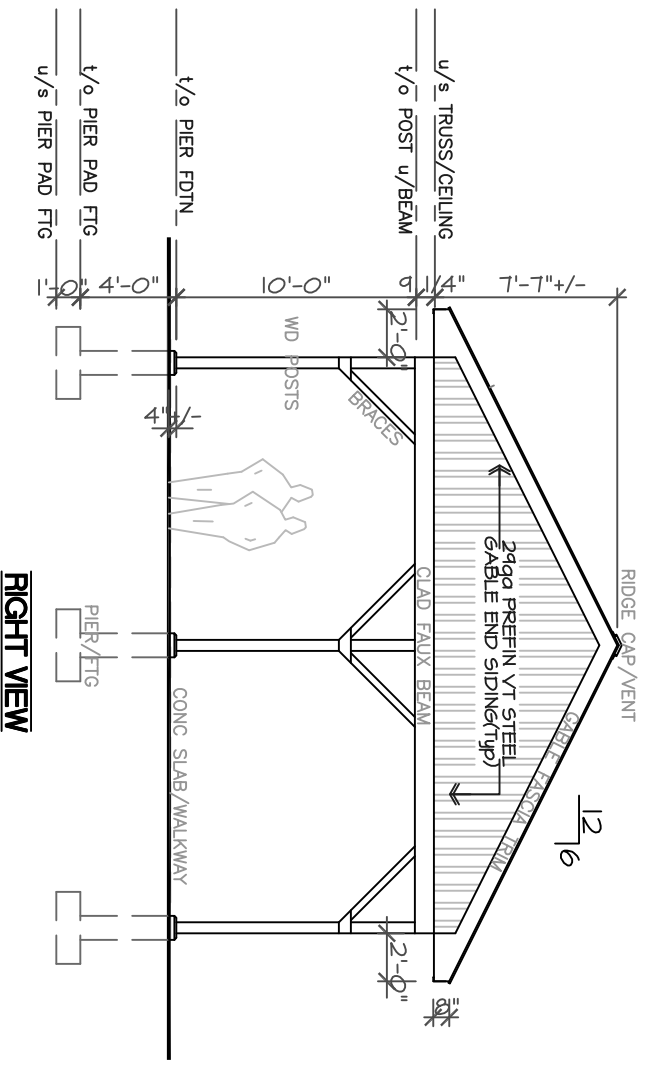

**RIGHT VIEW**

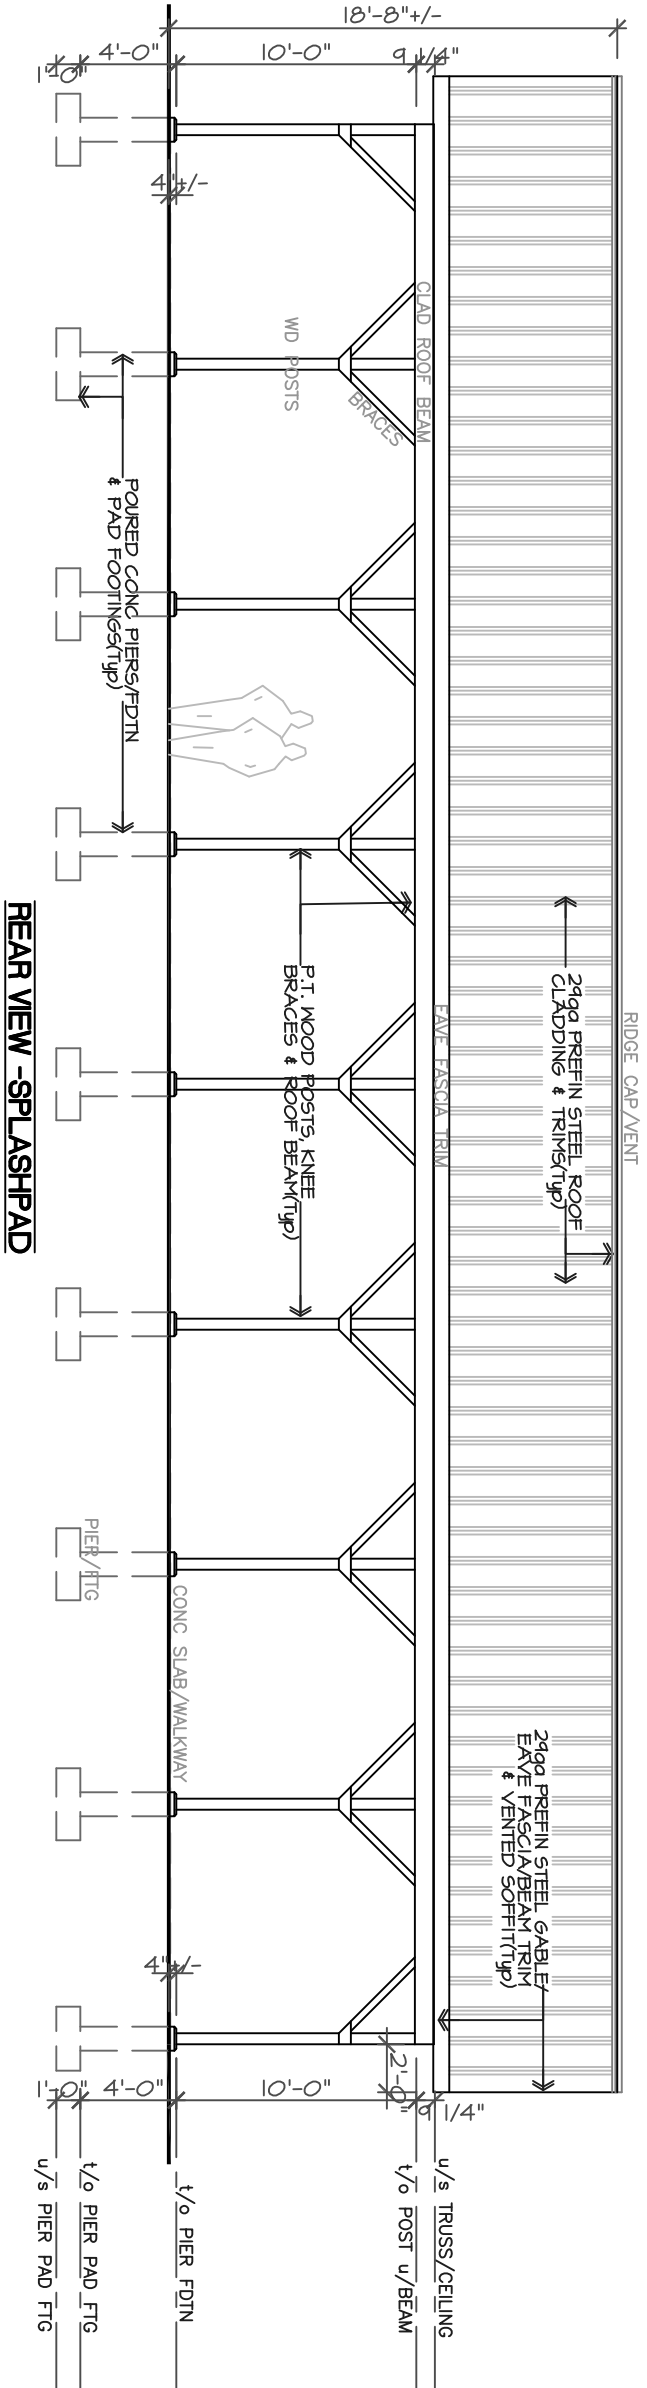

**REAR VIEW - SPLASHPAD**

**PRELIMINARY DRAWING**  
NOT FOR CONSTRUCTION USE OR DISSEMINATION



**FLOOR PLAN & EXT ELEVATIONS**  
Scale: 1/8"=1'-0"



Municipality of Brockton -CENTENNIAL PARK PAVILLION (Stoney Building)  
10 James Street, Walkerton, Ontario, Canada  
Man of Brockton/Brockton Council

**DAR-CAD DESIGNS**

Drafting and Consulting SERVICE

230 RIDOUT ST., BOX 847, WALKERTON, ONTARIO, N0G 2V0  
Ph:(519)881-4265 Fax:(519)881-0552 Email:dar-cad@wightman.ca

FOR: Municipality of Brockton -CENTENNIAL PARK PAVILLION

SHEET TITLE: Preliminary Design Dwg(A) -FLOOR PLAN & EXT ELEVATIONS

SCALE: 1/8"=1'-0"

DATE: July 23, 2025

DRAWN BY: DGW/NLR

APPROVED BY: DGW

PROJECT LOCATION: Mun of Brockton, Centennial Park, Walkerton, Ontario

PROJECT No: MBCPP-251920C



**DRAWING STATUS/REVISIONS**

No.	Date	Description
01	04/12/11	-Existing Engineered Pavillion Plans
01	07/23/25	-Preliminary Plans/Revised Pavillion Design

**DISCLAIMERS**

-DAR-CAD DESIGNS is registered with the Ministry of Municipal Affairs & Housing to provide Design Services within the Province of Ontario.  
-DAR-CAD DESIGNS shall not assume any liability for any/all errors &/or omissions on this drawing or for any resulting construction unless notified in writing 1 week prior to construction start.  
-The Client is responsible to have a licensed Engineer &/or Architect review this drawing &/or plan as required prior to construction start.  
-All work/construction shall adhere to most current applicable codes, bylaws & health/safety regulations in effect at time of construction.  
-All drawings remain the property of DAR-CAD DESIGNS & shall not be changed, altered or copied in whole or in part without the express written permission from the Designer &/or Consultant.

DRAWING No:

P-1  
Sheet 1/2