


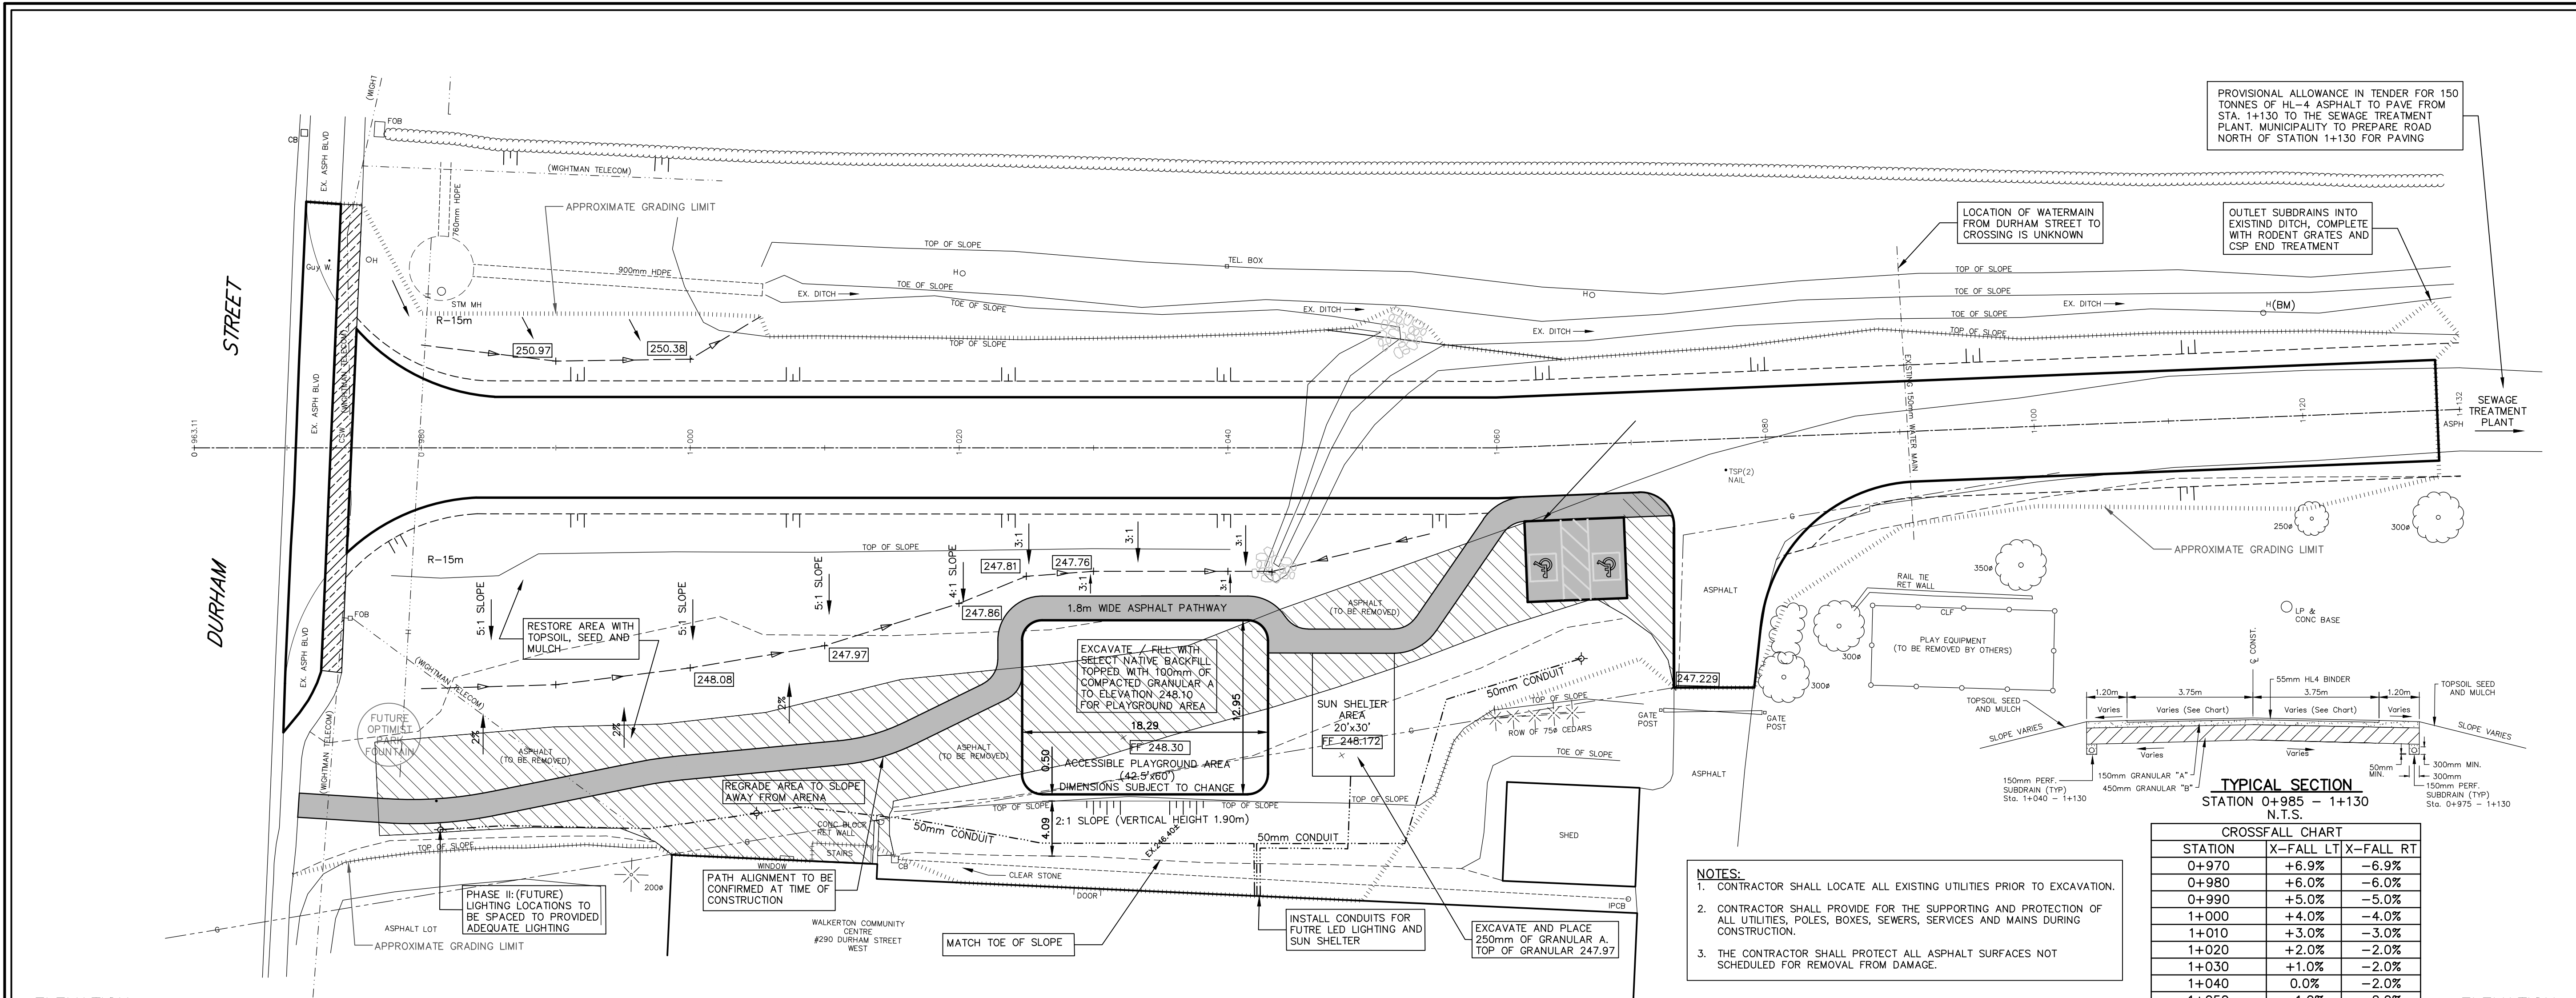

LEGEND

— SAN. or STM. — EXISTING SEWERS, SANITARY or STORM
— W. — WATERMAIN
— G. — GASMAIN
— T. — UNDERGROUND TELEPHONE
— TV. — UNDERGROUND T.V. CABLE
H B T U H B T U — UTILITY POLES
X — GRUBBING
X — REMOVE EXISTING CONC. SIDEWALK AND DRIVES
X — REMOVE AND PLACE CONC. SIDEWALK AND DRIVES
X — PLACE CONC. SIDEWALK AND DRIVES
X — REMOVE EXISTING ASPHALT PAVT
X — PLACE HOT MIX ASPHALT (DRIVES 50mm HL-3 HOT MIX MISC.)
--- APPROXIMATE GRADING LIMITS

1:250
5m 0 5m 10m

1:50
1m 0 1m 2m

NOTE

The locations of existing underground utilities are shown in an approximate way only and have not been independently verified by the owner or its representative. The contractor shall determine the exact location of all existing utilities before commencing work and agrees to be fully responsible for any damages which might be occasioned by the contractor's failure to exactly locate and preserve any and all underground utilities.

BENCHMARK INFORMATION

BM Elev. 247.755
Nail and Flag in East Face of HP at Sta. 1+117.4 on West Side of Road

Design By: D.B.S. Checked By: D.L.A.

No.	DATE	REVISION
1	Jan. 31, 2019	Preliminary Design
2	April 2, 2019	Revised Preliminary Design
3	June 20, 2019	Issued for Review
4	July 11, 2019	Issued for Tender
5	July 26, 2019	Revised Accessible Playground Dimensions

BMROSS
engineering better communities

Goderich Mount Forest Sarnia

Brockton
Come home to community

Municipality of Brockton

Ball Diamond Entrance Reconstruction

Plan and Profile from Durham Street to Sta. 1+130

Contract No. 1	Project No. 18282
Scale (24x36) Horizontal : 1 : 250 Vertical : 1 : 50	Drawing No. 1 OF 2

