



\\SERVER\COBIDE\Weber\Drawings\Working Drawings\01842 Weber SP Rev 2019-10-11 Turning Attempt.dwg Oct 11, 2019 - 4:17pm

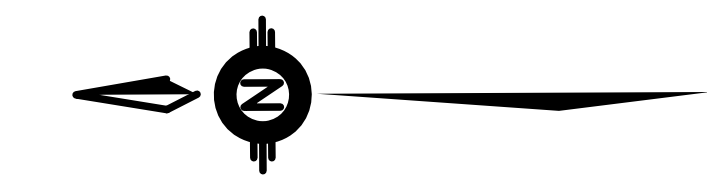


CAUTION :
THE POSITION OF POLE LINES, CONDUITS, WATERMANS, SEWERS AND OTHER UNDERGROUND UTILITIES AND STRUCTURES IS NOT NECESSARILY SHOWN ON THE CONTRACT DRAWINGS, AND, WHERE SHOWN, THE ACCURACY OF THE POSITION OF SUCH UTILITIES AND STRUCTURES IS NOT GUARANTEED. BEFORE STARTING WORK, THE CONTRACTOR SHALL INFORM HIMSELF OF THE EXACT LOCATION OF ALL SUCH UTILITIES AND STRUCTURES, AND SHALL ASSUME ALL LIABILITY FOR DAMAGE TO THEM.

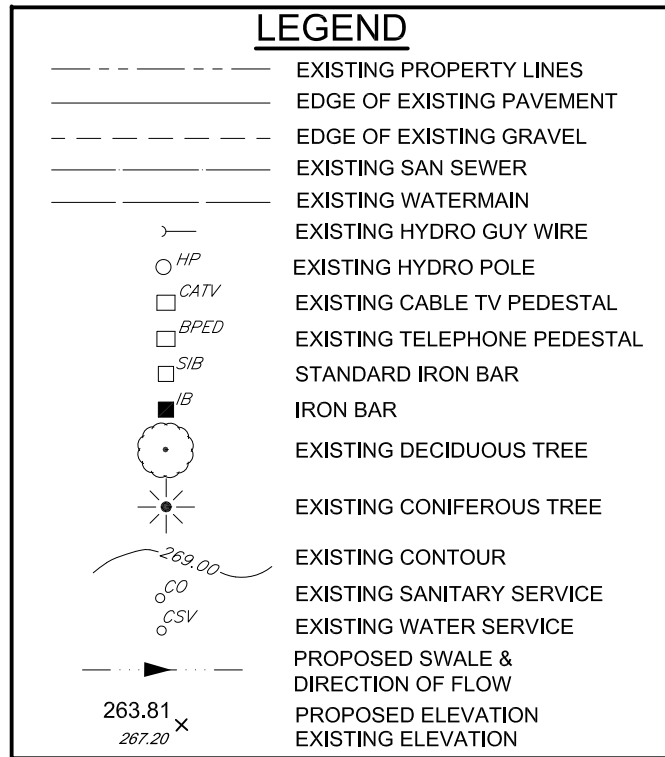

NOTE:
1. SOILS REPORT REQUIRED PRIOR TO DESIGN OF PRECAST RETAINING WALL AND PROPOSED FOUNDATIONS.
2. FOUNDATION WALLS TO BE ENGINEERED.

BENCH MARK No.1 ELEVATION 262.112
NAIL IN ASPHALT NEAR NORTH EAST CORNER OF SITE

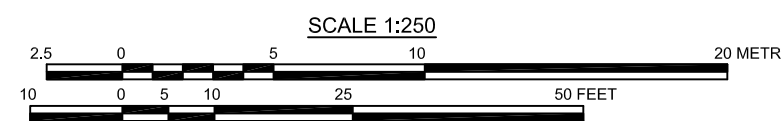

9	JUL 30/19	SG1 REVISION & STORM WATER MANAGEMENT	SJC	SJC
8	JUN 17/19	SITE SERVICING REVISION / DESIGN	SJC	SJC
7	JUN 03/19	SITE PLAN GRADING / CONCEPT REVISION	SJC	SJC
6	APR 04/19	SITE PLAN GRADING / CONCEPT REVISION	SJC	SJC
5	JAN 24/19	SITE PLAN GRADING / CONCEPT REVISION	SJC	SJC
4	JAN 21/19	SITE PLAN GRADING / CONCEPT REVISION	SJC	SJC
3	JAN 16/19	SITE PLAN GRADING / CONCEPT REVISION	SJC	SJC
2	DEC 07/18	SITE PLAN CONCEPT REVISION	SJC	SJC
1	MAY 30/16	SITE PLAN CONCEPT REVISION	SJC	SJC
0	JUL 7/15	PRELIMINARY SUBMISSION	SJC	SJC
No.	DATE	DESCRIPTION	BY	APPD
REVISION / ISSUE				

Seal not valid unless signed and dated



ORANGE STREET TOWNHOUSES
Municipality of Brockton, Ontario
SITE SERVICING PLAN

Client:	BRIAN WEBER	
Design:	SJC	Scale: 1:250
Drawn:	BCD	Approved:
Checked:	SJC	
Date:	JULY 2015	Design Engineer
DRAWING No.	01842-SS1	

