


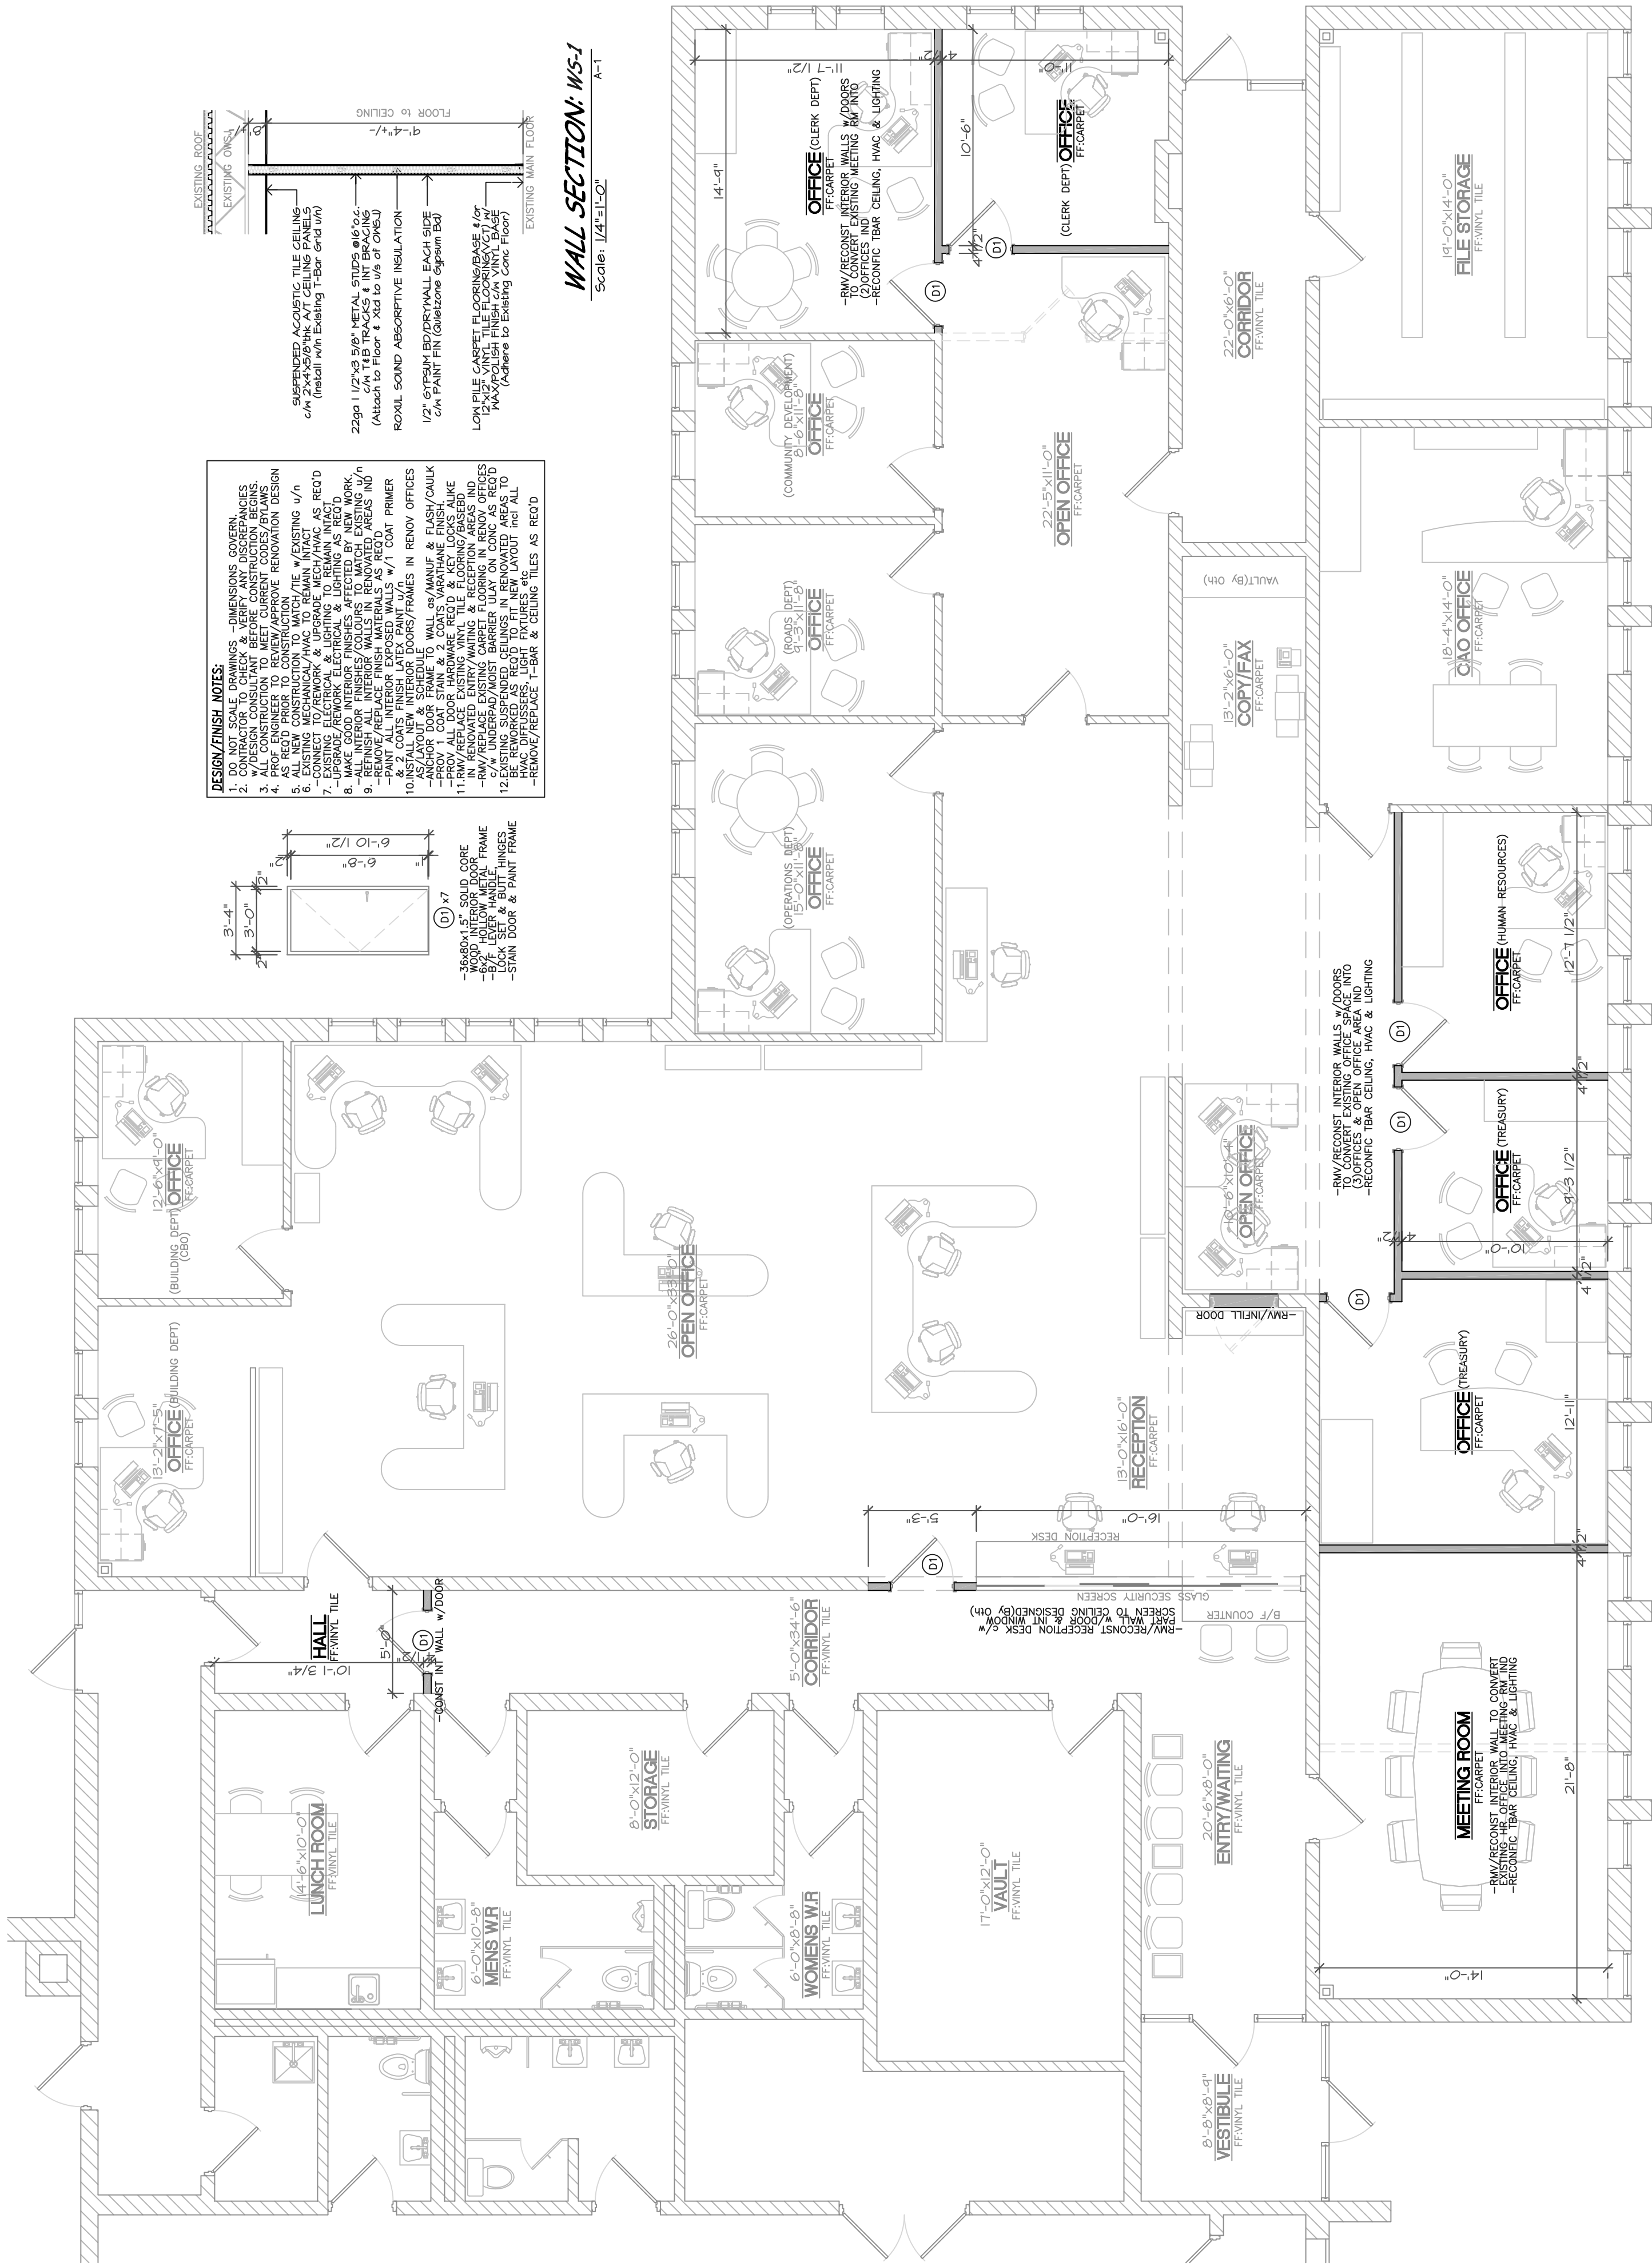

EXISTING 1STOREY BUILDING -BLOCK WALLS w/STEE' FRAMING

MAIN FLOOR PLAN

Scale: 3/16"=1'-0"

SCOPE OF WORK

—RENOVATE INTERIOR EXISTING OFFICE FACILITY TO RECONFIGURE LAYOUT TO ADD OFFICES & INCREASE SECURITY FOR STAFF

Darrrel G. Weisheit, MAAATO • Prof Designer, BCN 19821

Qualified Person Responsible for Design/Review, OBC Div C 3.2.4