



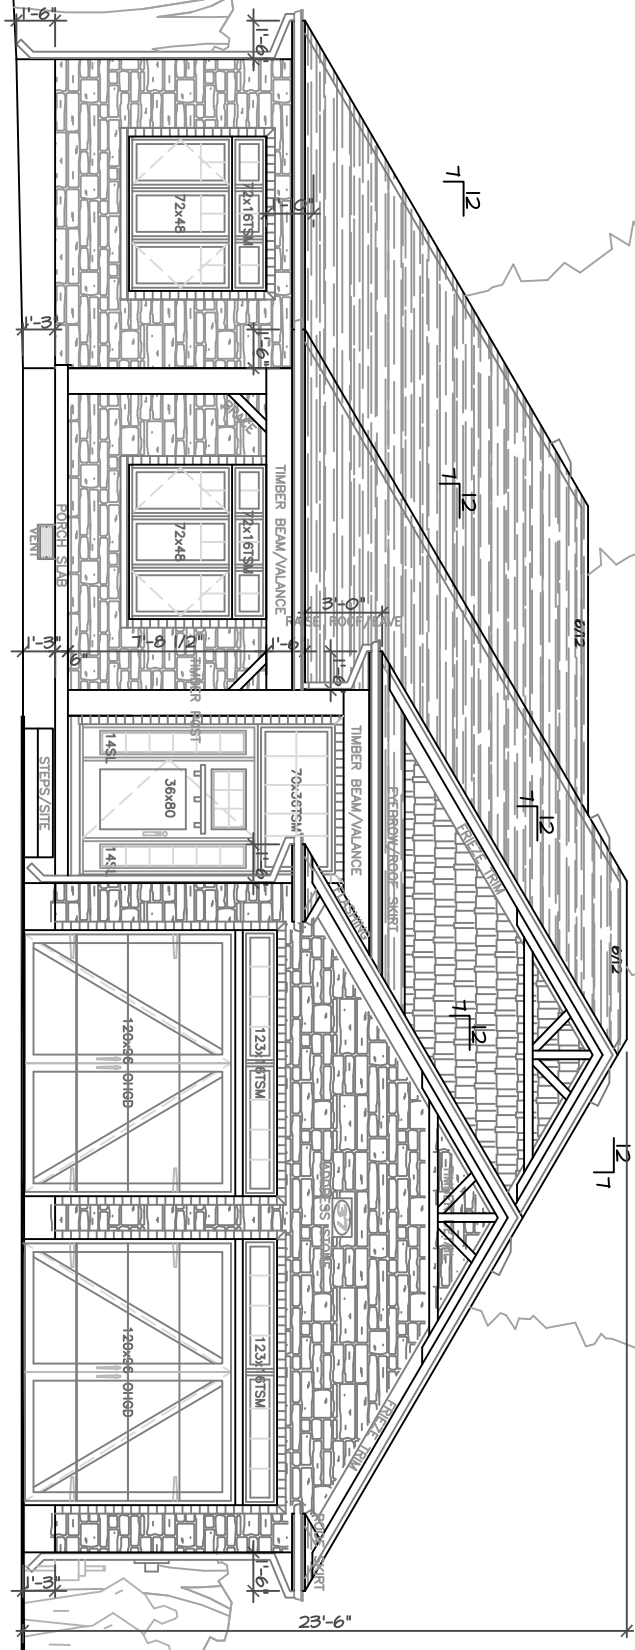

FRONT ELEVATION 'EAST VIEW'

Scale: 3/16"=1'-0"

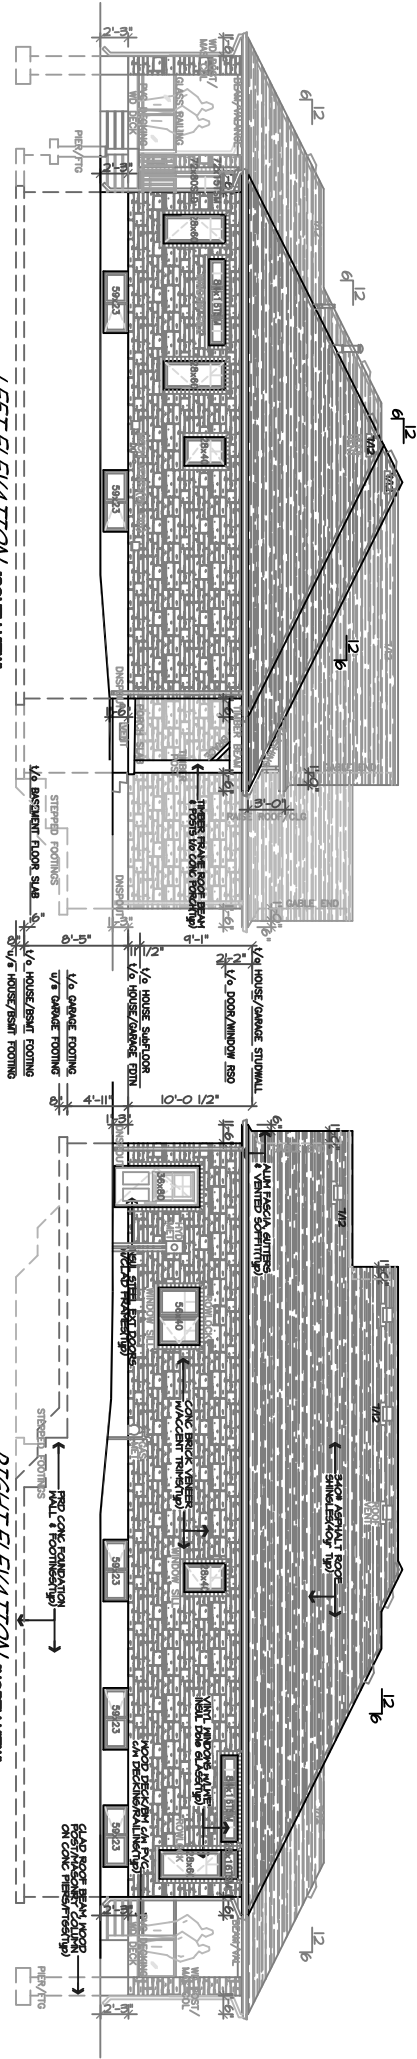

LEFT ELEVATION SOUTH VIEW


Scale: 1/8"=1'-0"

AREA PROPOSED BUILDING FACE - 22'-0" x 11'-0" (22'-0" x 11'-0")
* DIMENSIONS ARE APPROXIMATE AND MAY VARY

RIGHT ELEVATION NORTH VIEW

Scale: 1/8"=1'-0"

AREA PROPOSED BUILDING FACE - 22'-0" x 11'-0" (22'-0" x 11'-0")
* DIMENSIONS ARE APPROXIMATE AND MAY VARY

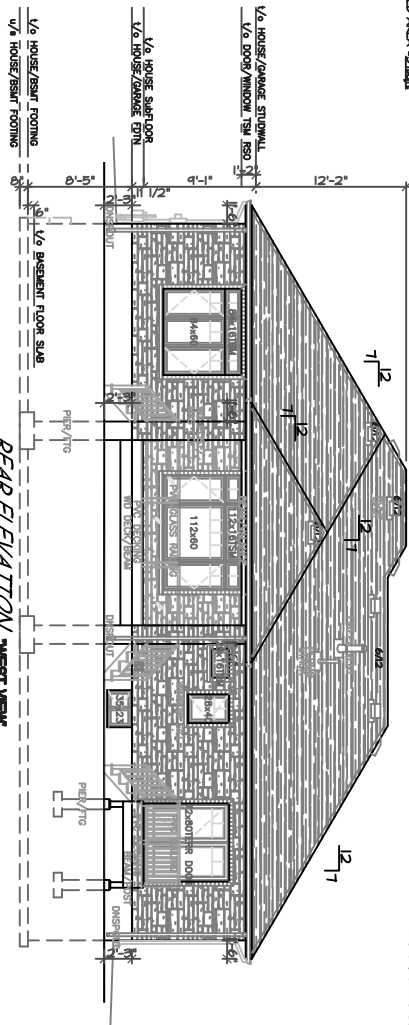

REAR ELEVATION WEST VIEW

Scale: 1/8"=1'-0"

PROJECT DESIGN CONDITIONS: DEC 12.2.1.20/18-12
FOR BUILDING W/ 22'-0" x 11'-0" (22'-0" x 11'-0")
GROSS GLAZING AREA (Windows & Glass Area in Ext. Doors)
FRONT ELEVATION = 12'-0" x 11'-0" (12'-0" x 11'-0")
REAR ELEVATION = 12'-0" x 11'-0" (12'-0" x 11'-0")
TOTAL GLAZING = 24'-0" x 22'-0" (24'-0" x 22'-0")
TOTAL GLAZING AREA = 528.00 sq. ft. (528.00 sq. ft.)
TOTAL GLAZING AREA = 528.00 sq. ft. (528.00 sq. ft.)
TOTAL GLAZING AREA = 528.00 sq. ft. (528.00 sq. ft.)

EXTERIOR NOTES:
1. PROPOSED EXT. FINISHED GRADES SHOWN TO BLEND IN
2. EXISTING SITE CONDITIONS TO REMAIN AWAY FROM HOUSE
3. EXISTING UTILITIES (SEWER, WATER, GAS, ETC.) TO REMAIN
4. EXISTING EXTERIOR WALL, ROOF, FLOOR, AND CEILING
5. EXISTING EXTERIOR WALL, ROOF, FLOOR, AND CEILING
6. EXISTING EXTERIOR WALL, ROOF, FLOOR, AND CEILING
7. EXISTING EXTERIOR WALL, ROOF, FLOOR, AND CEILING
8. EXISTING EXTERIOR WALL, ROOF, FLOOR, AND CEILING
9. EXISTING EXTERIOR WALL, ROOF, FLOOR, AND CEILING
10. EXISTING EXTERIOR WALL, ROOF, FLOOR, AND CEILING