


Z:\12154-Brockton-East\_Ridge\_Business\_Park\_Expansion\Projects\IMPLEMENTATION (Post-2019)\Cad\_Drawings\Tender\Contract 3\12154-2023-04-05-Conceptual Complex.dwg

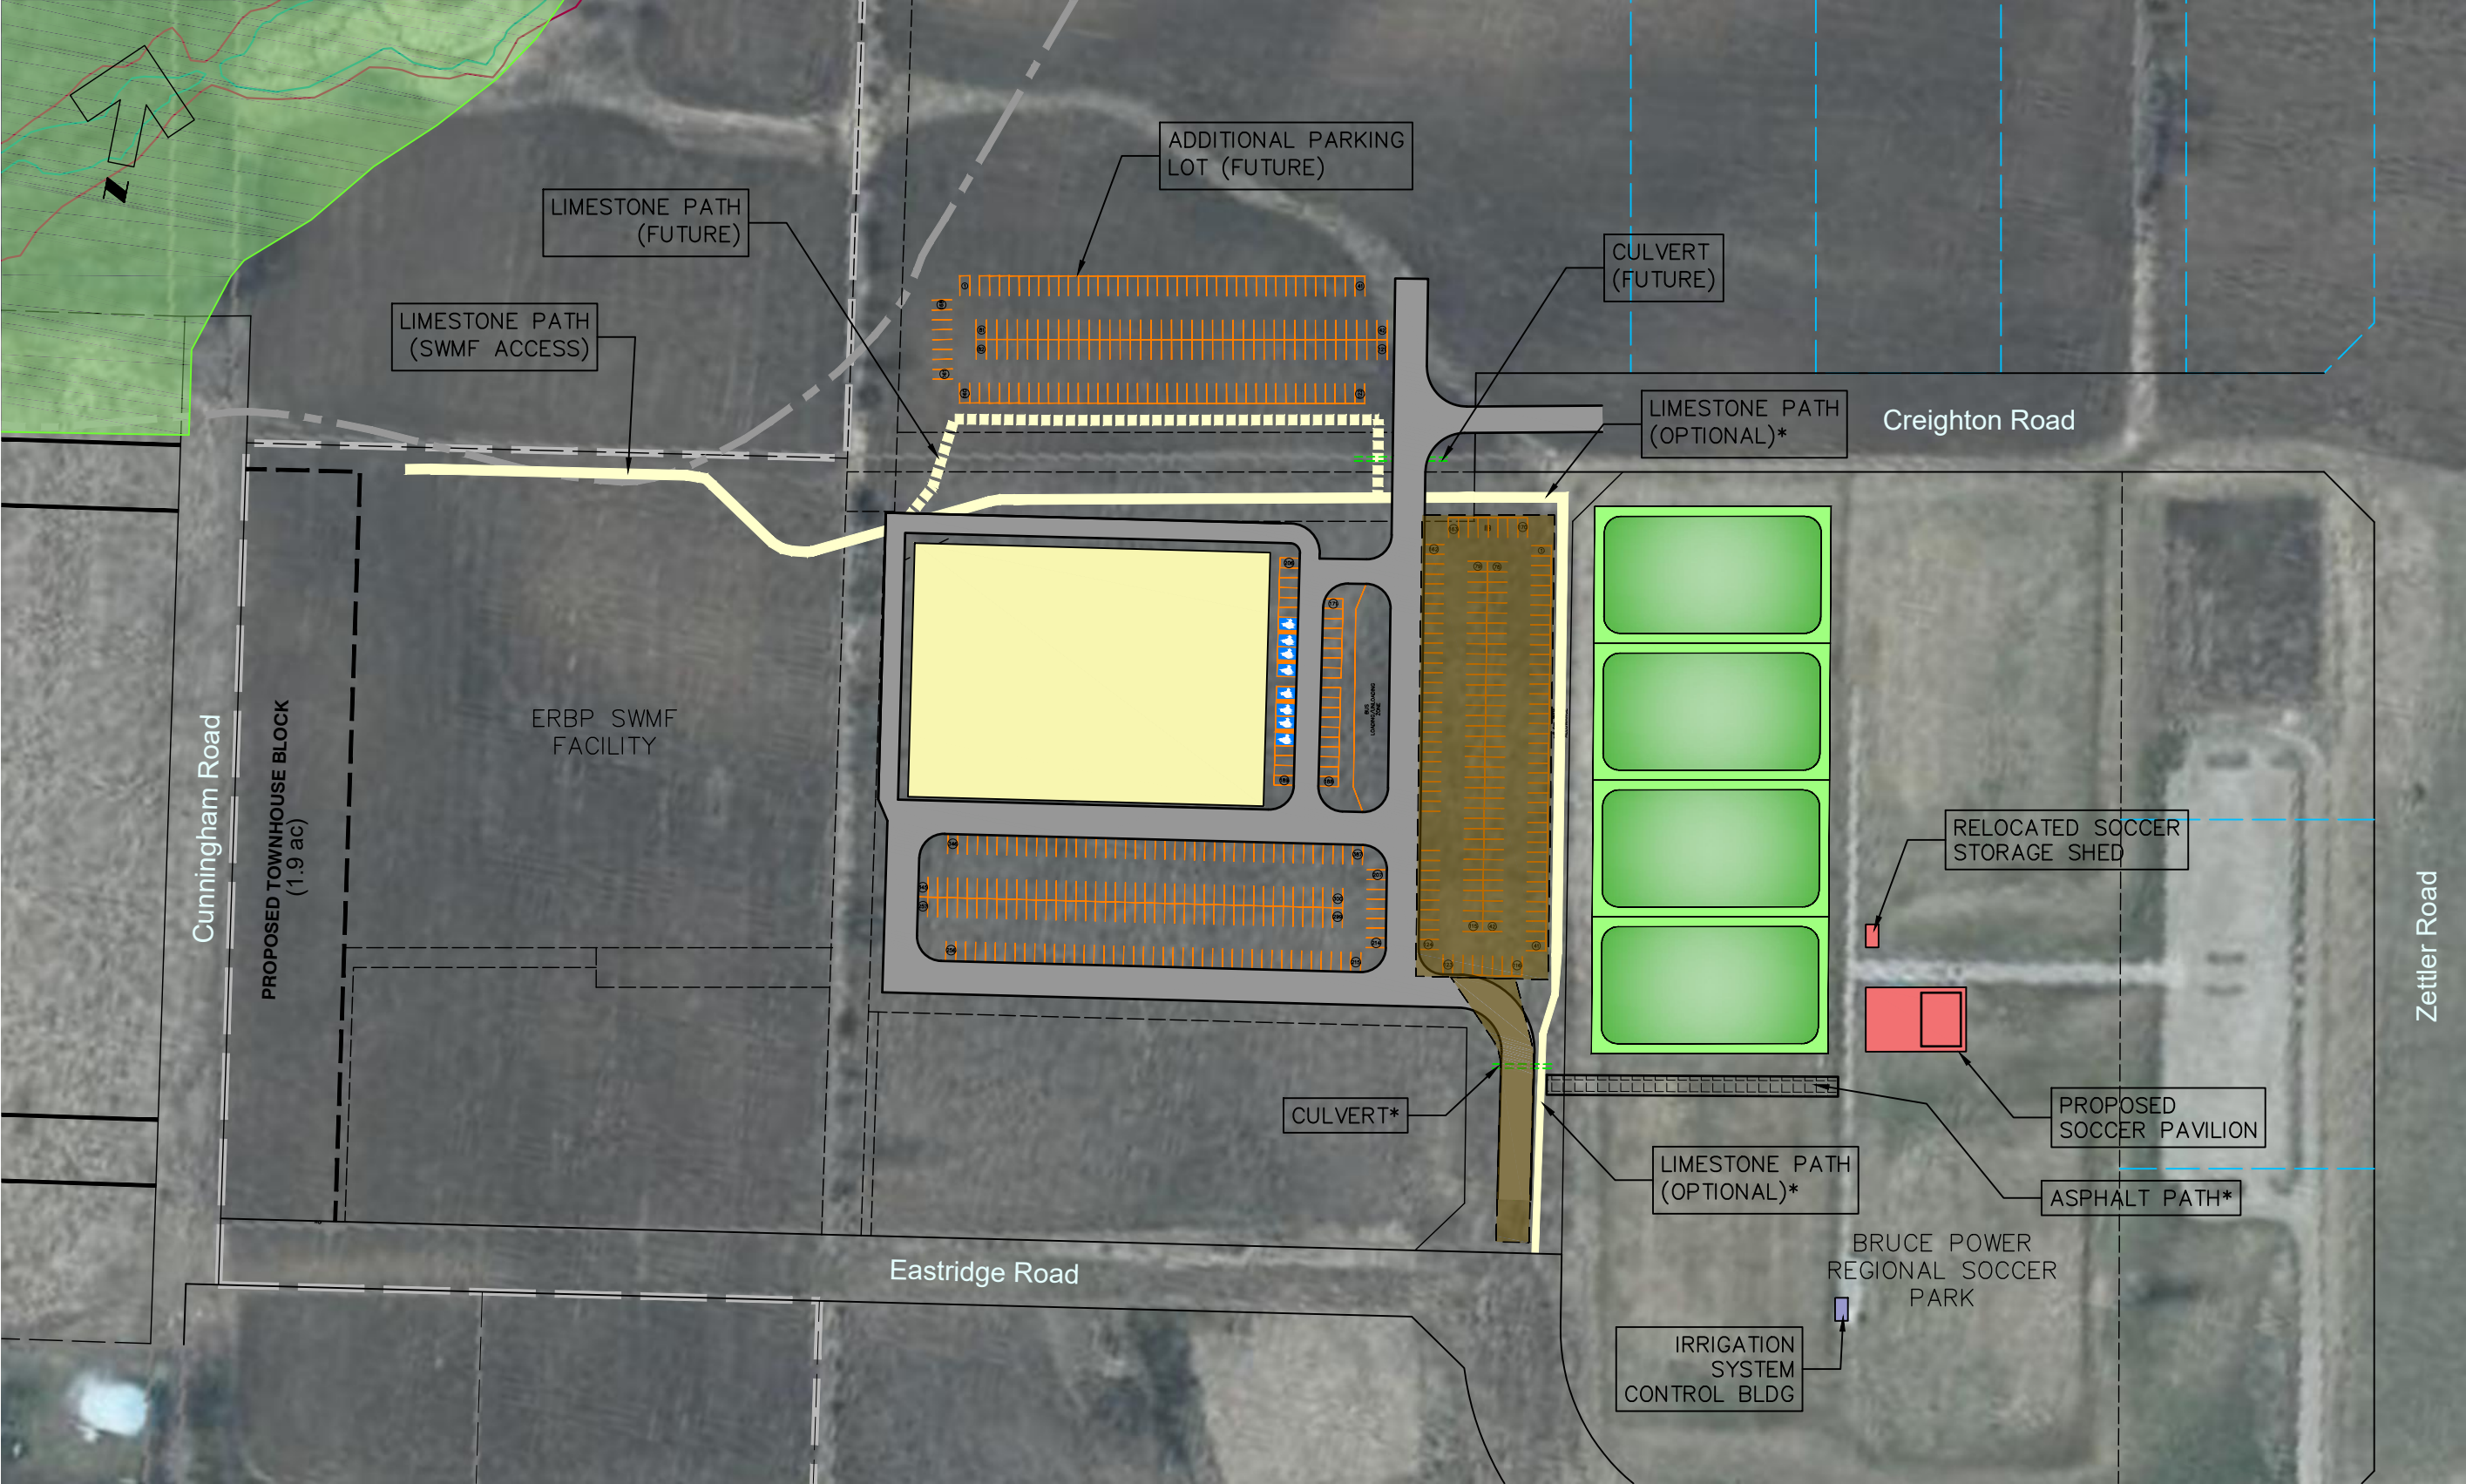

LEGEND:

- EP ZONING

Notes:

1. LABELS WITH \* PART OF CONTRACT 3. ALL OTHER LABELS FOR FUTURE CONSIDERATION.

Note:

© Includes material (2020 Aerial Photography) of the Queen's Printer for Ontario. All rights reserved.

PRELIMINARY



**BMROSS**  
engineering better communities

**Municipality of Brockton  
(Walkerton)**

**Lot 25b Conceptual Layout  
and Soccer Pavilion Layout  
Reserved Municipal Lot  
Usage**

Date  
2023-04-05

Project No.  
12154

Scale  
1:2000

Cost Estimate  
Figure