




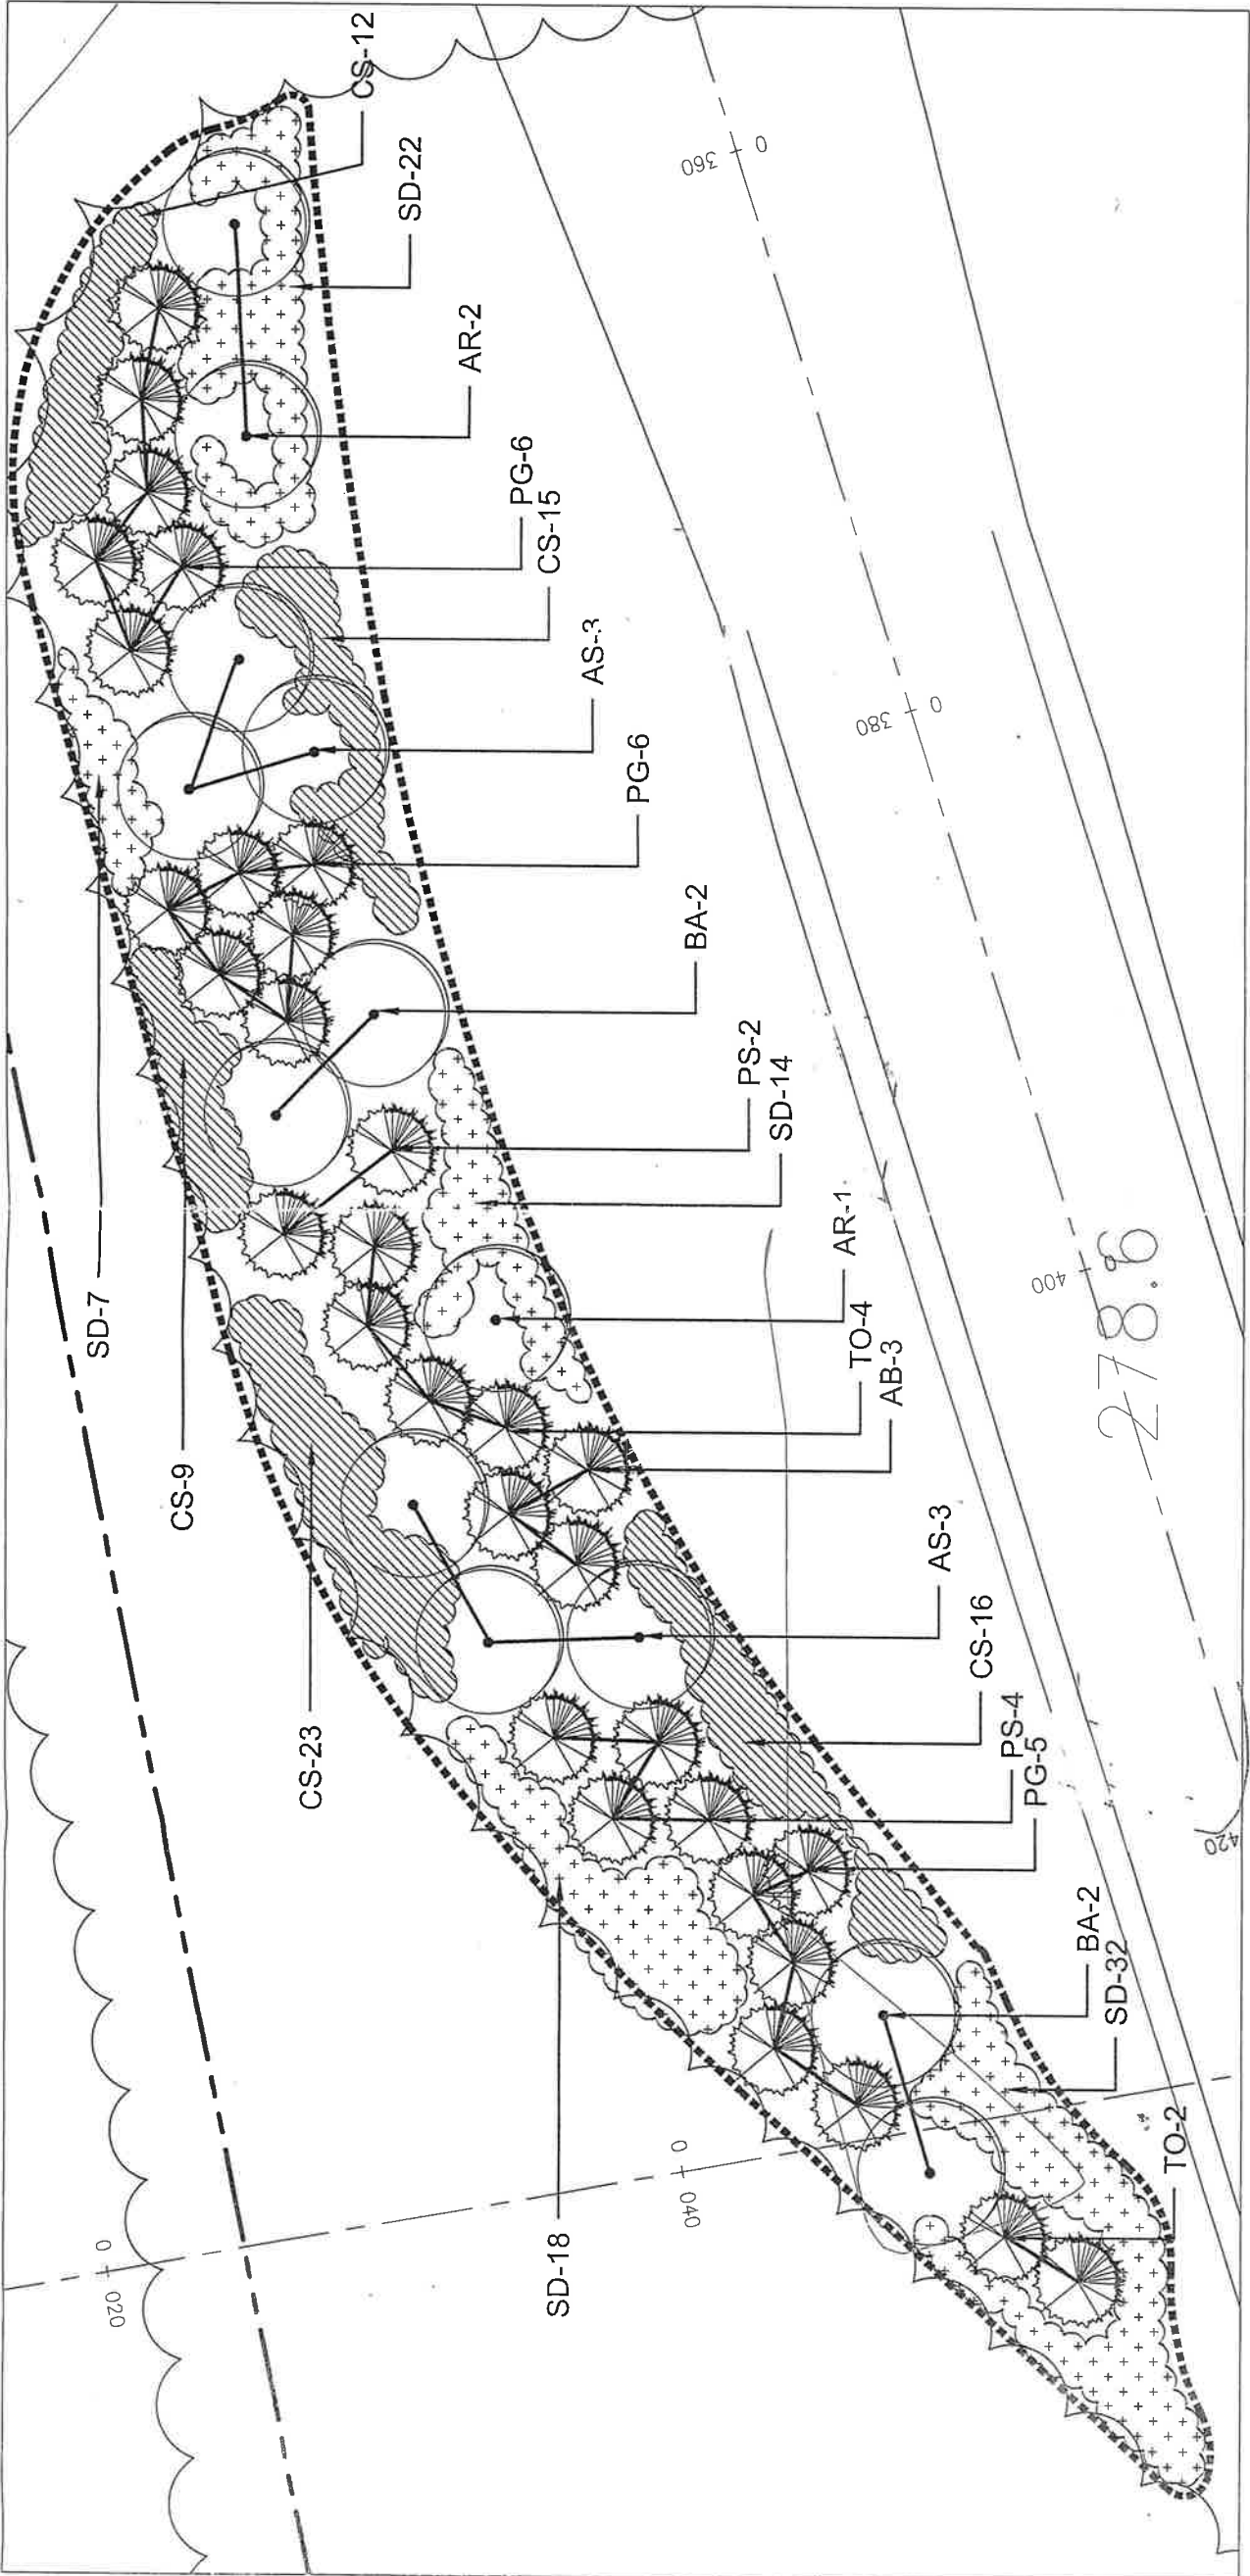

PLANTING PLAN ENLARGEMENT AREA 'A'

SCALE - 1:250

ORIGINAL SHEET - ISO A1

Plant list

Key	Qty	Botanical Name	Common Name	Size	Cond.	Notes
AB	81	Abies balsamea	Balsam Fir	60cm ht.	b.r.	plant 3.0m o/c
AR	15	Acer rubrum	Red Maple	1m ht.	b.r.	plant 5.0m o/c
AS	29	Acer saccharum	Sugar Maple	1m ht.	b.r.	plant 5.0m o/c
BA	29	Betula alleghaniensis	Yellow Birch	1m ht.	b.r.	plant 5.0m o/c
CS	371	Cornus sericea	Red Osier Dogwood	40cm ht.	b.r.	plant 1.5m o/c
PG	83	Picea glauca	White Spruce	50cm ht.	b.r.	plant 3.0m o/c
PS	39	Pinus strobus	Eastern White Pine	60cm ht.	b.r.	plant 3.0m o/c
SA	6	Salix alba	White Willow	1m ht.	b.r.	plant 5.0m o/c
SD	349	Salix discolor	Pussy Willow	40cm ht.	b.r.	plant 1.5m o/c
TO	39	Thuja occidentalis	Common White Cedar	60cm ht.	b.r.	plant 3.0m o/c