
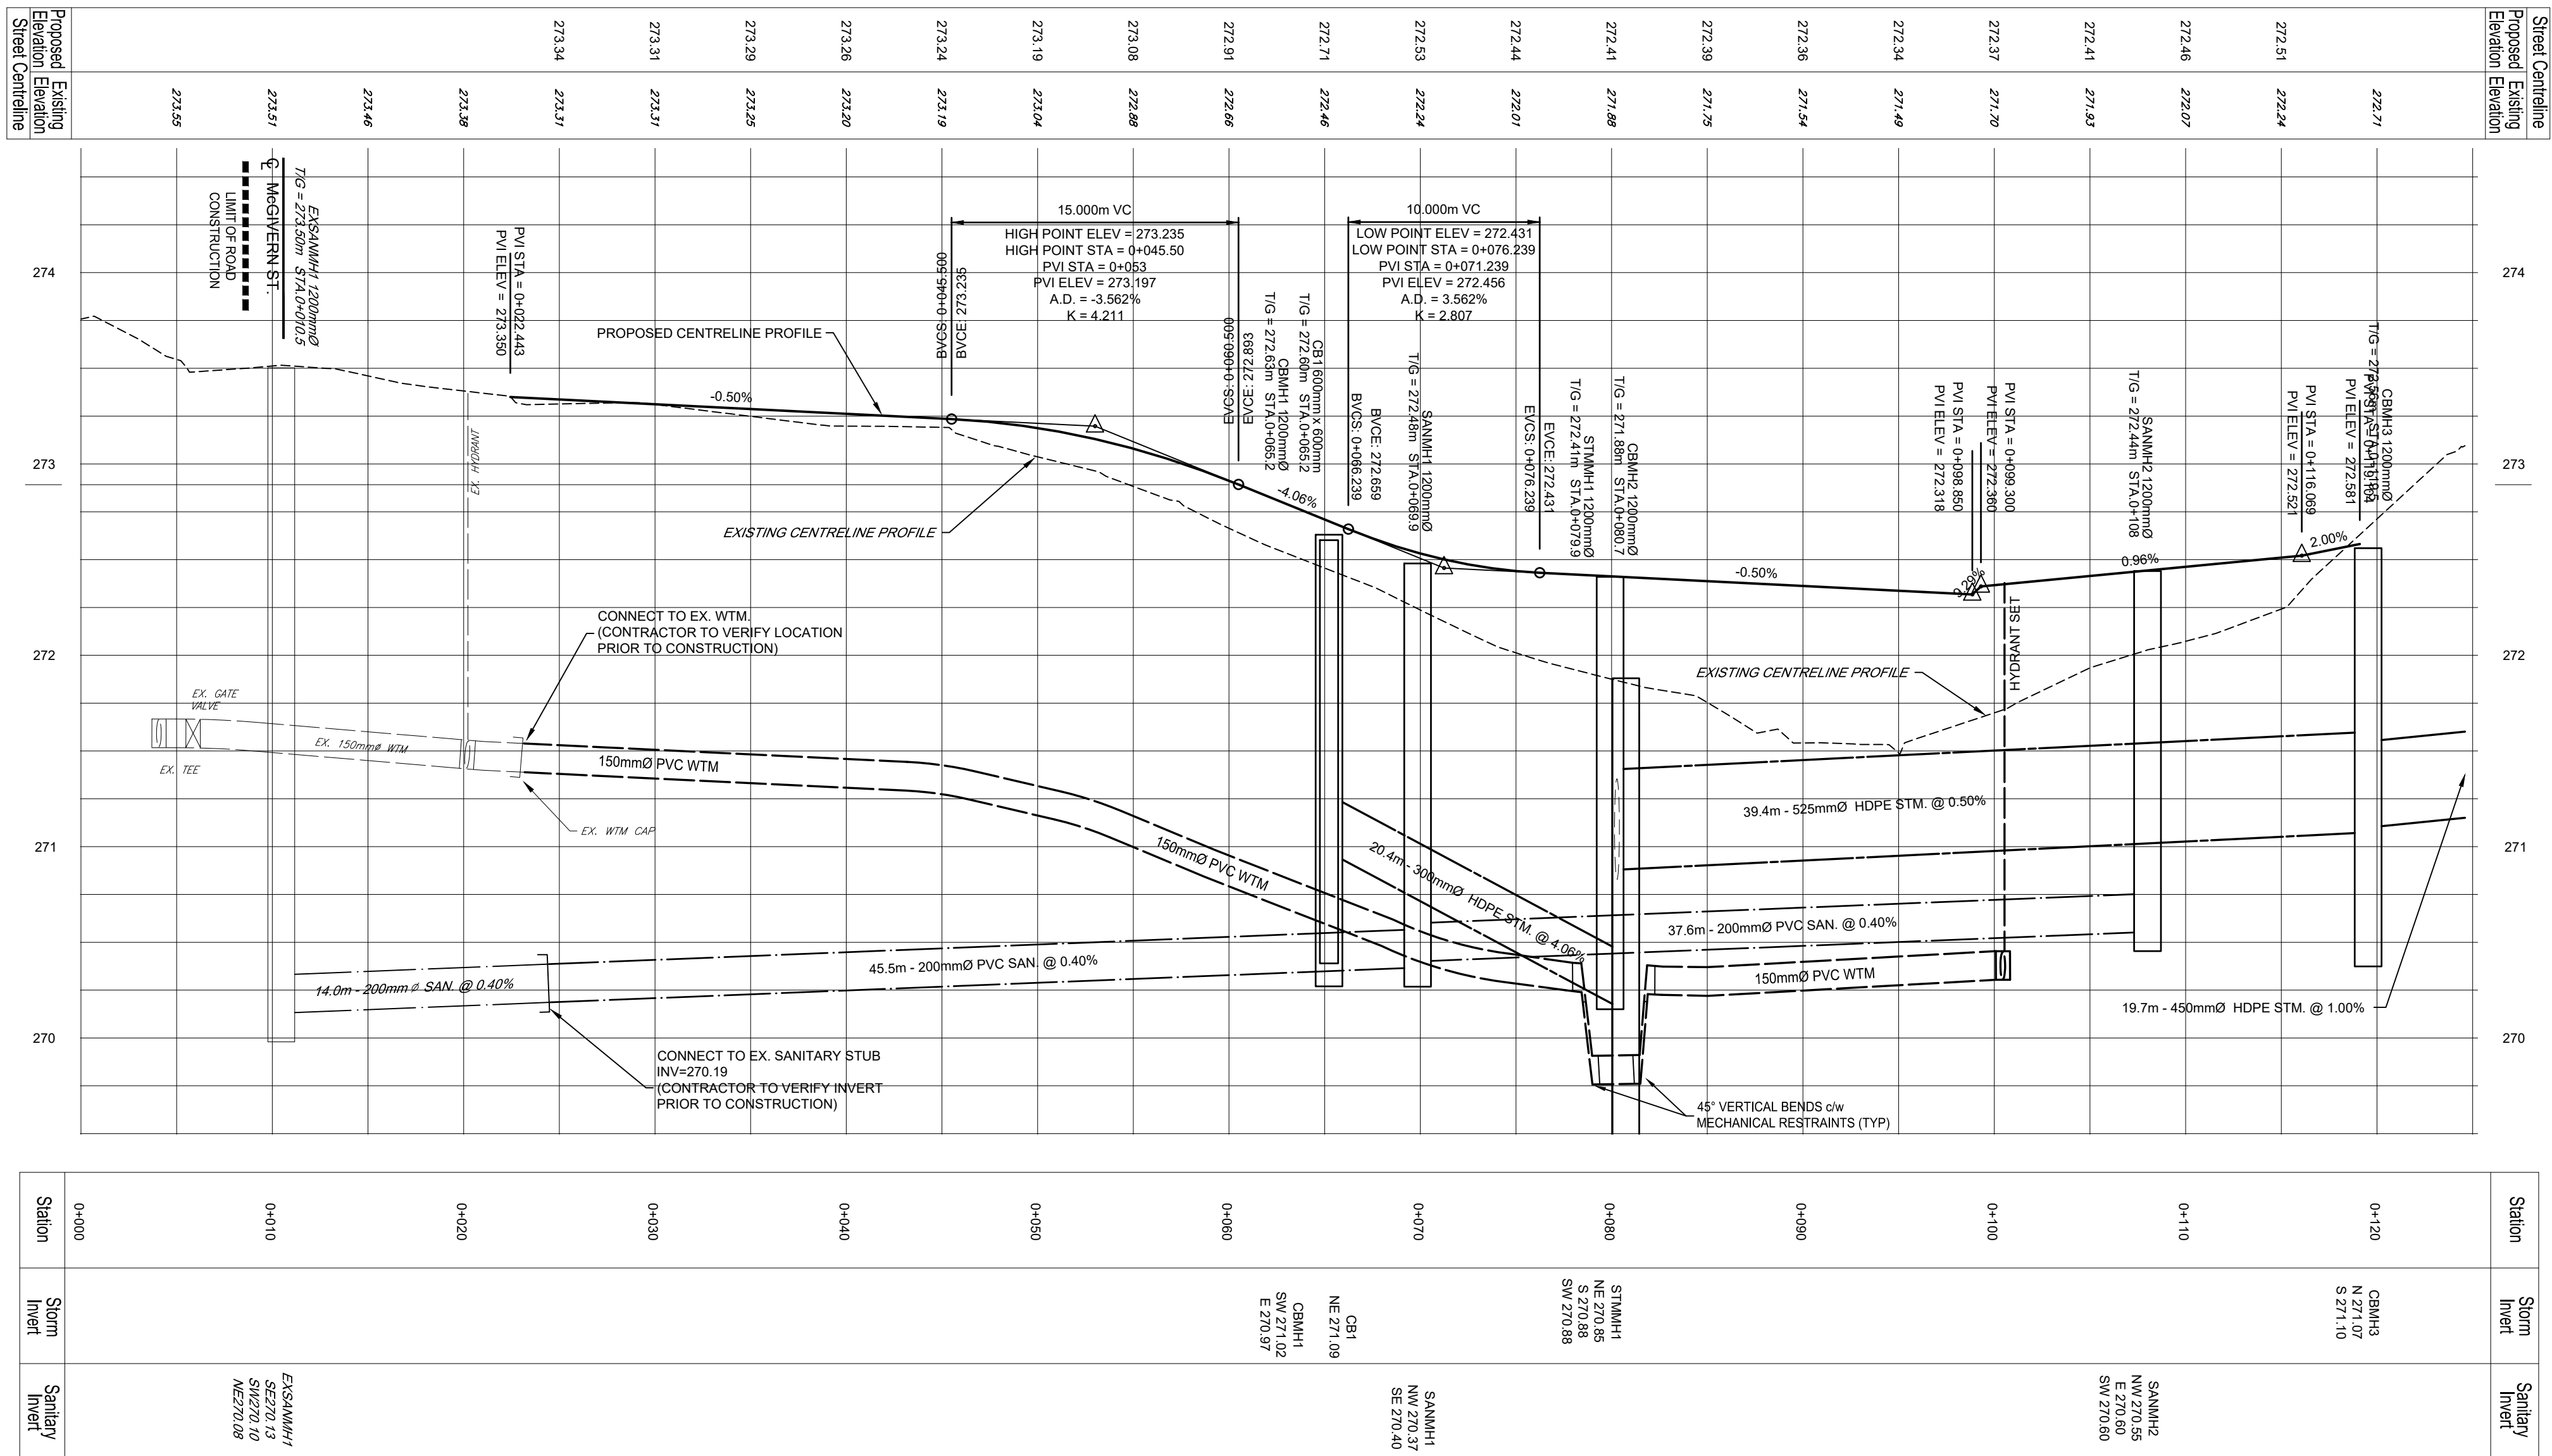
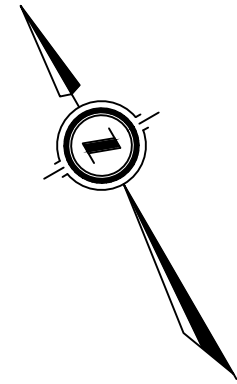
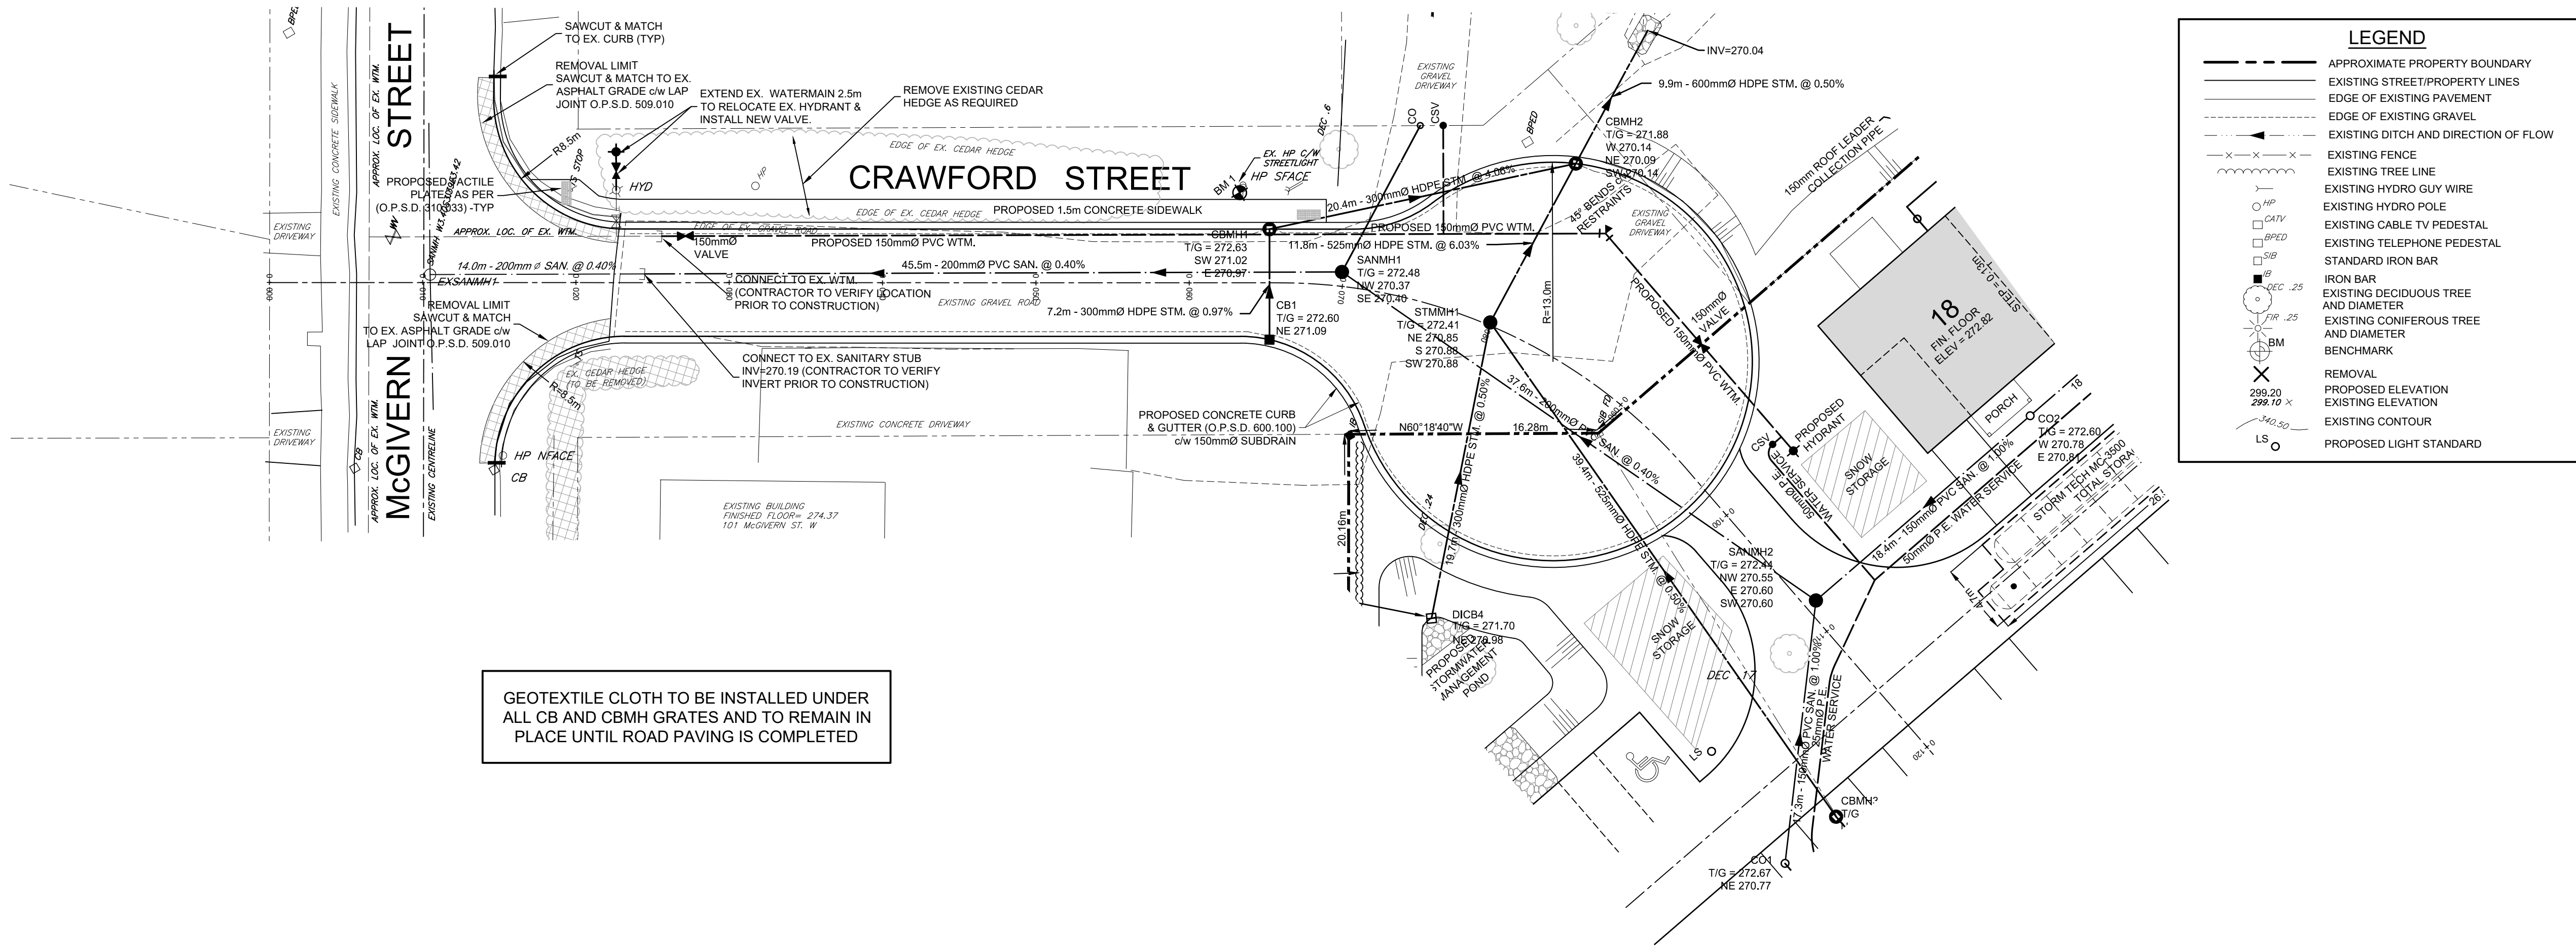


Benchmark Information

BM1 SPIKE IN WEST FACE OF HYDRO POLE ON THE NORTH SIDE OF CRAWFORD ST., BEFORE THE PROPOSED CUL DE SAC. ELEVATION 272.87m

No.	DATE	DESCRIPTION	BY	APPD
3	MAY 08/20	SECOND SUBMISSION	SJC	TLB
2	MAR 23/20	REVISED PRELIMINARY SUBMISSION	SJC	TLB
1	MAR 19/20	PRELIMINARY SUBMISSION	SJC	TLB
REVISION / ISSUE				

Seal not valid unless signed and dated

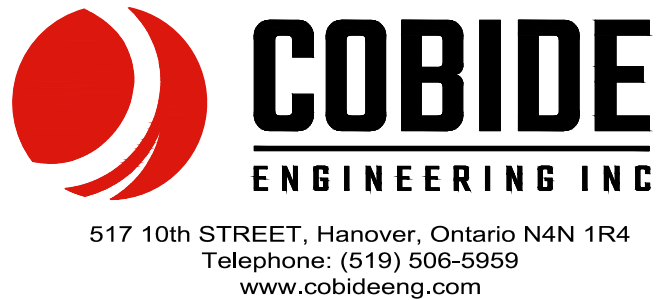

Title: **TOWN OF WALKERTON
MUNICIPALITY OF BROCKTON
CRAWFORD STREET
PLAN & PROFILE STA 0+000 TO STA. 0+120**

Client: **2369906 Ontario Ltd.**

Design: TLB	Scale: H 1:250 V 1:25
Drawn: JAF - BCD	Approved:
Checked: SJC	
Date: NOV 2019	Design Engineer

DRAWING No. **02003-C1**